



# PROPOSTA EDIFICATORIA

## CASA N°2 - CADRO

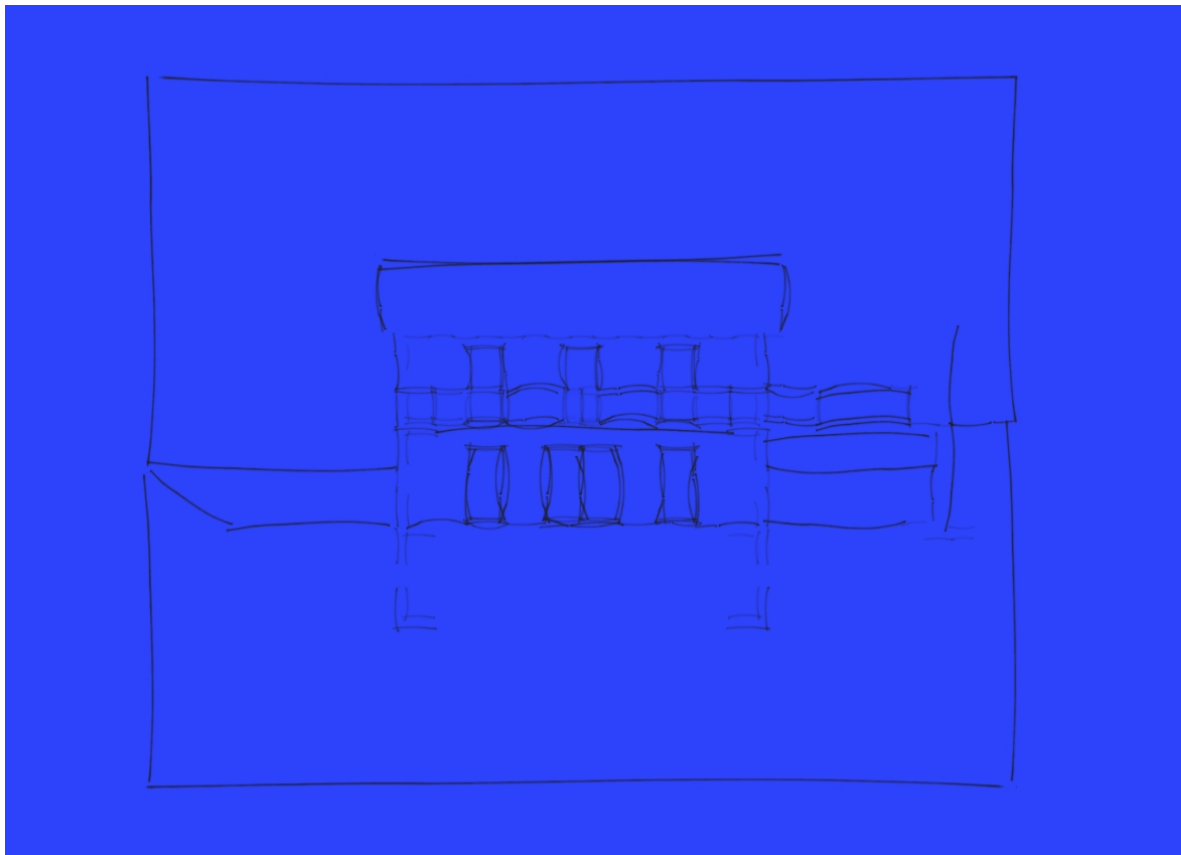

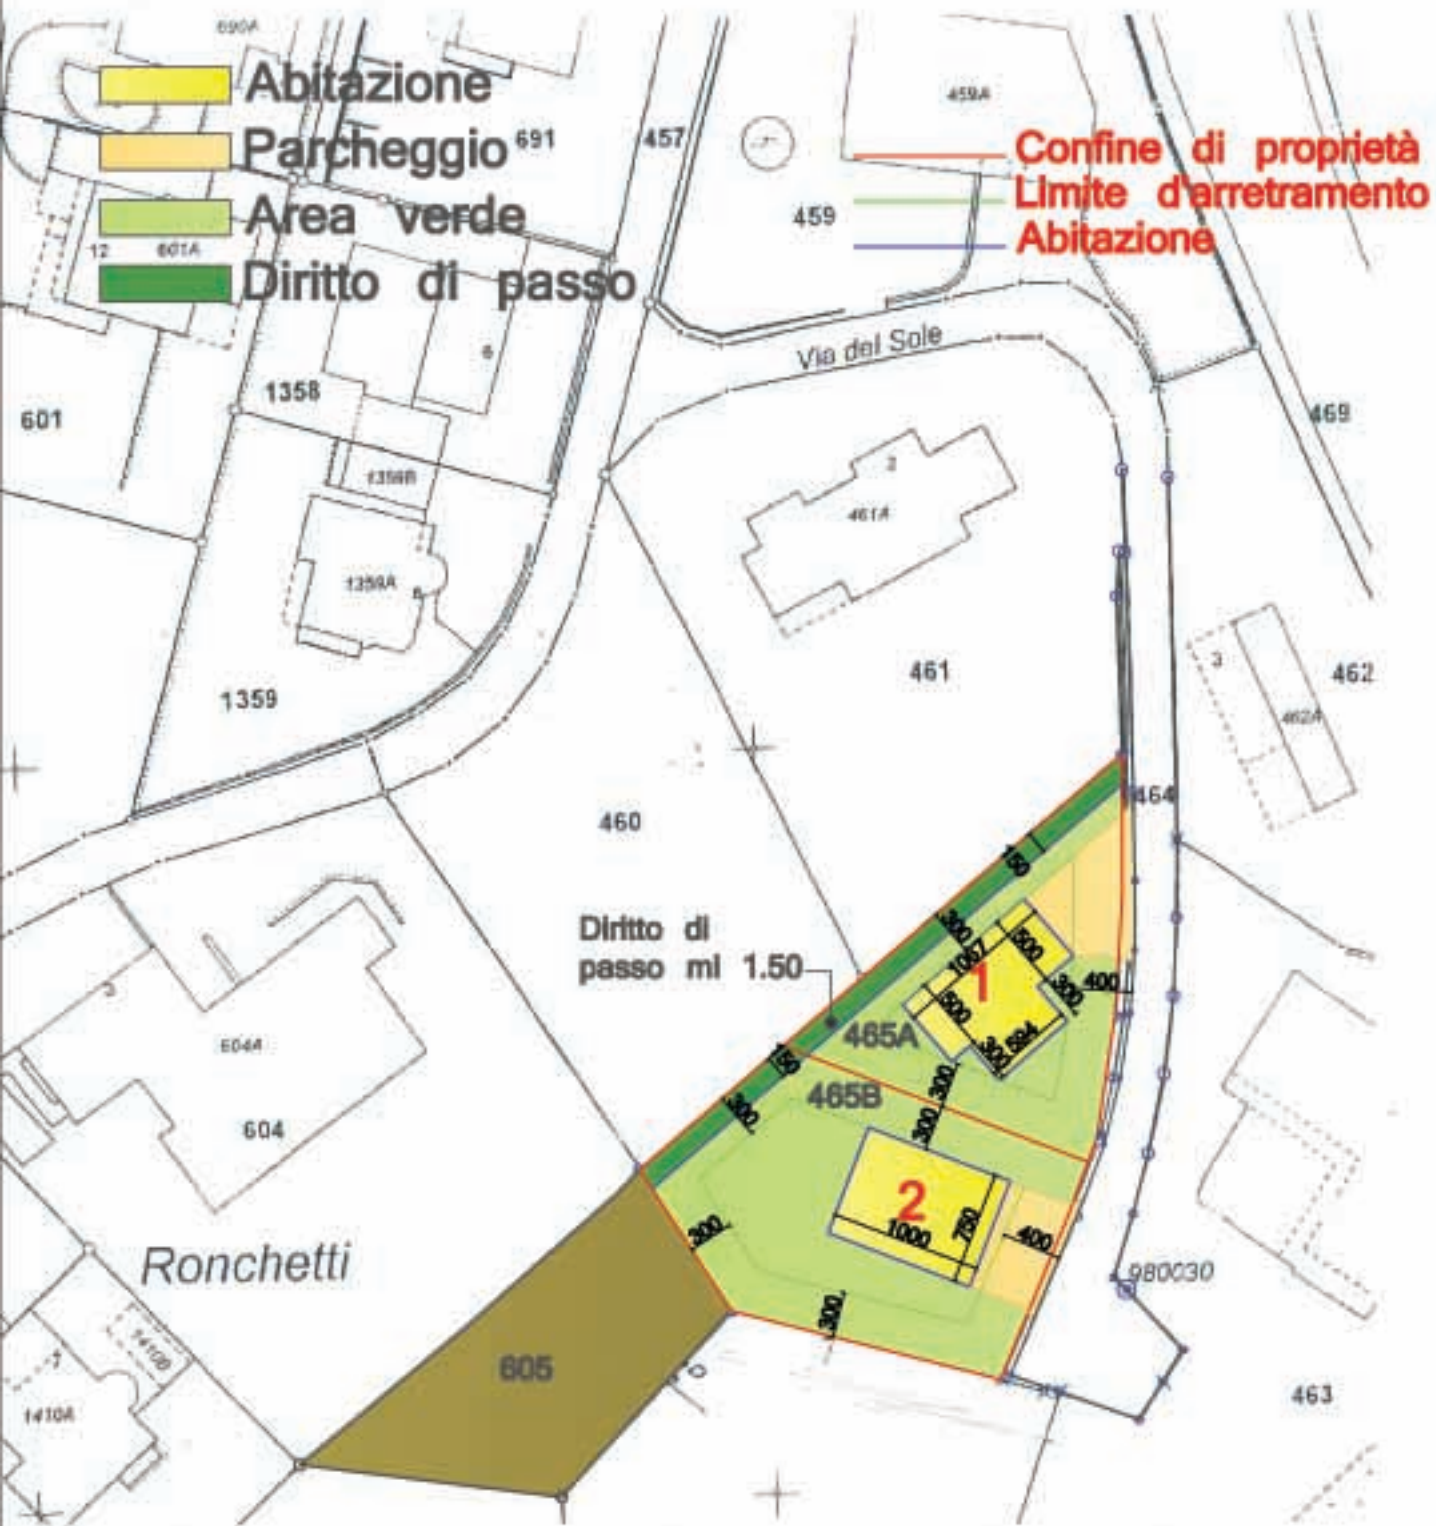

**CADRO**

**Proposta edificatoria di  
2 villette unifamiliari**

**PLANIMETRIA**

*EVVLI Techno Project Sagl*

ARCHITECTURAL WORKS REAL ESTATE TRANSACTION

tel. : 091/805 20 12 fax: 091/805 20 14

e-mail: evvli-techno@swissonline.ch

6814 CADEMPINO

MAPP.: 465


SCALA: 1:500

DATA: 11.09.2009


DIM.: A4

DIS.: L.R.


MODIF.:

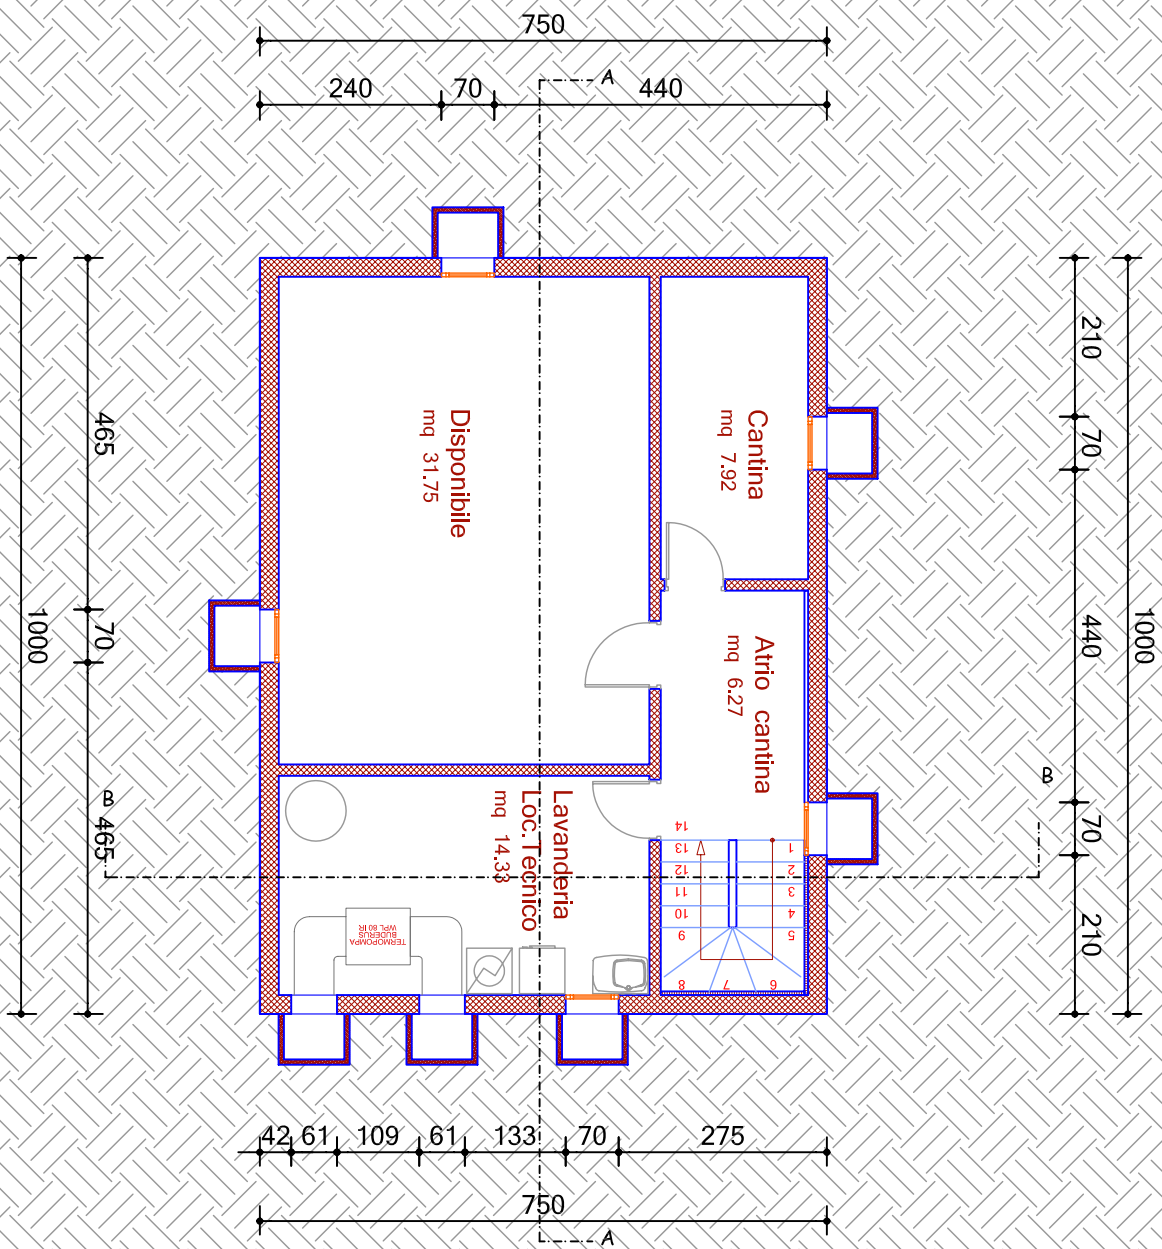


<b>CADRO</b>	Proposta edificatoria di casa n°2 - Cadro	IL PROPRIETARIO.....	MAPP.: ----
			SCALA.: 1:100
101 PIANTA PIANO CANTINA	EVVLI TECHNO PROJECT SAGL via al Mulino 2 - 6814 CADEMPINO tel. : 091/605 20 12 fax: 091/605 20 14 e-mail: evvli-techno@swissonline.ch	IL PROGETTISTA.....	DATA.: 28.09.'09
			DIM.: A4
			DIS.: L.R.
			MODIF.:

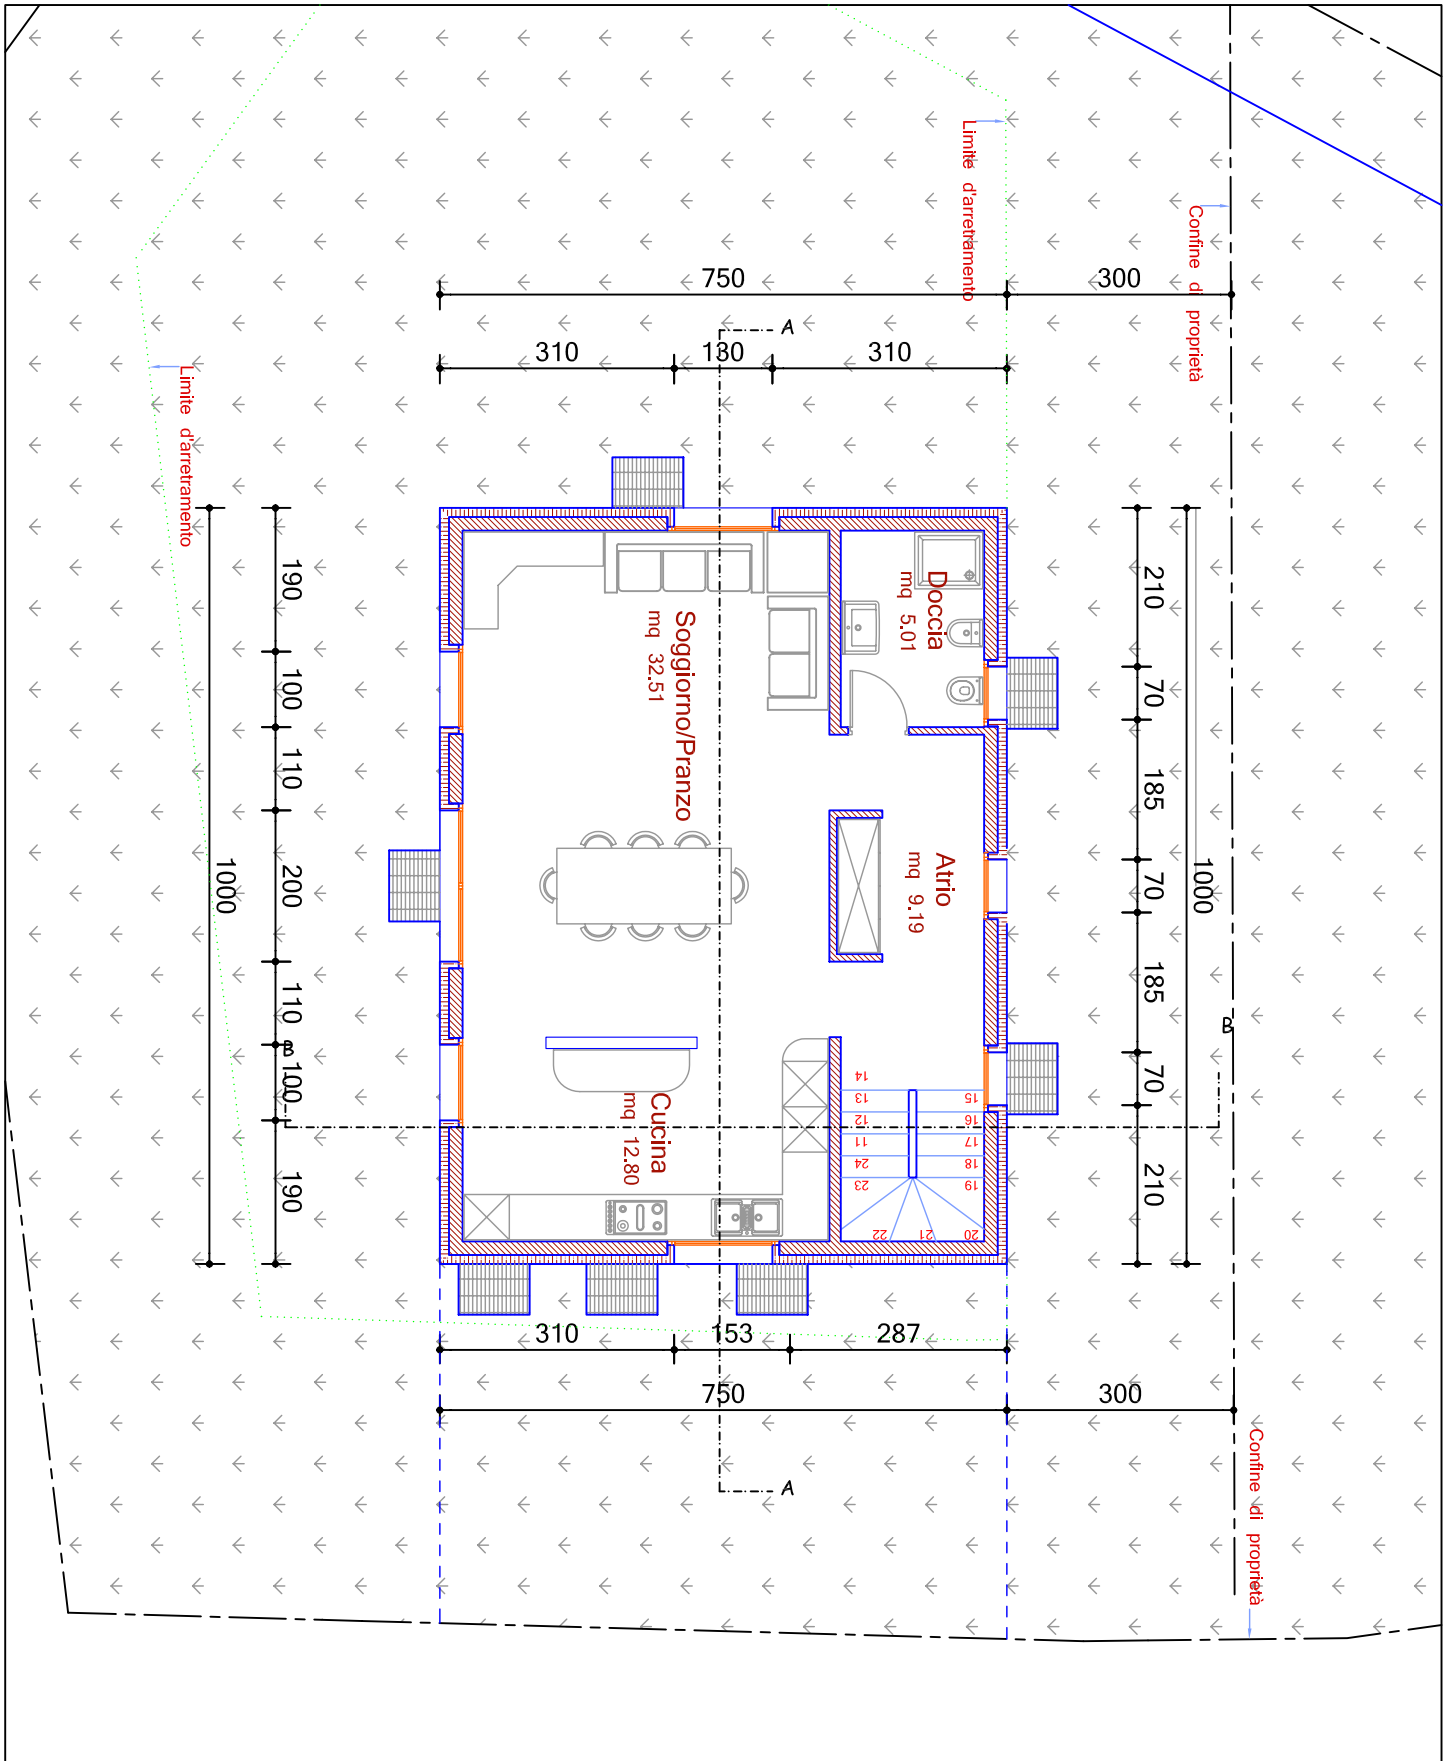


<b>CADRO</b>	Proposta edificatoria di casa n°2 - Cadro	IL PROPRIETARIO.....	MAPP.: ----
			SCALA.: 1:100
102 PIANTA PIANO TERRENO	EVVLI TECHNO PROJECT SAGL via al Mulino 2 - 6814 CADEMPINO tel. : 091/605 20 12 fax: 091/605 20 14 e-mail: evvli-techno@swissonline.ch	IL PROGETTISTA.....	DATA.: 28.09.'09
			DIM.: A4
			DIS.: L.R.
			MODIF.:

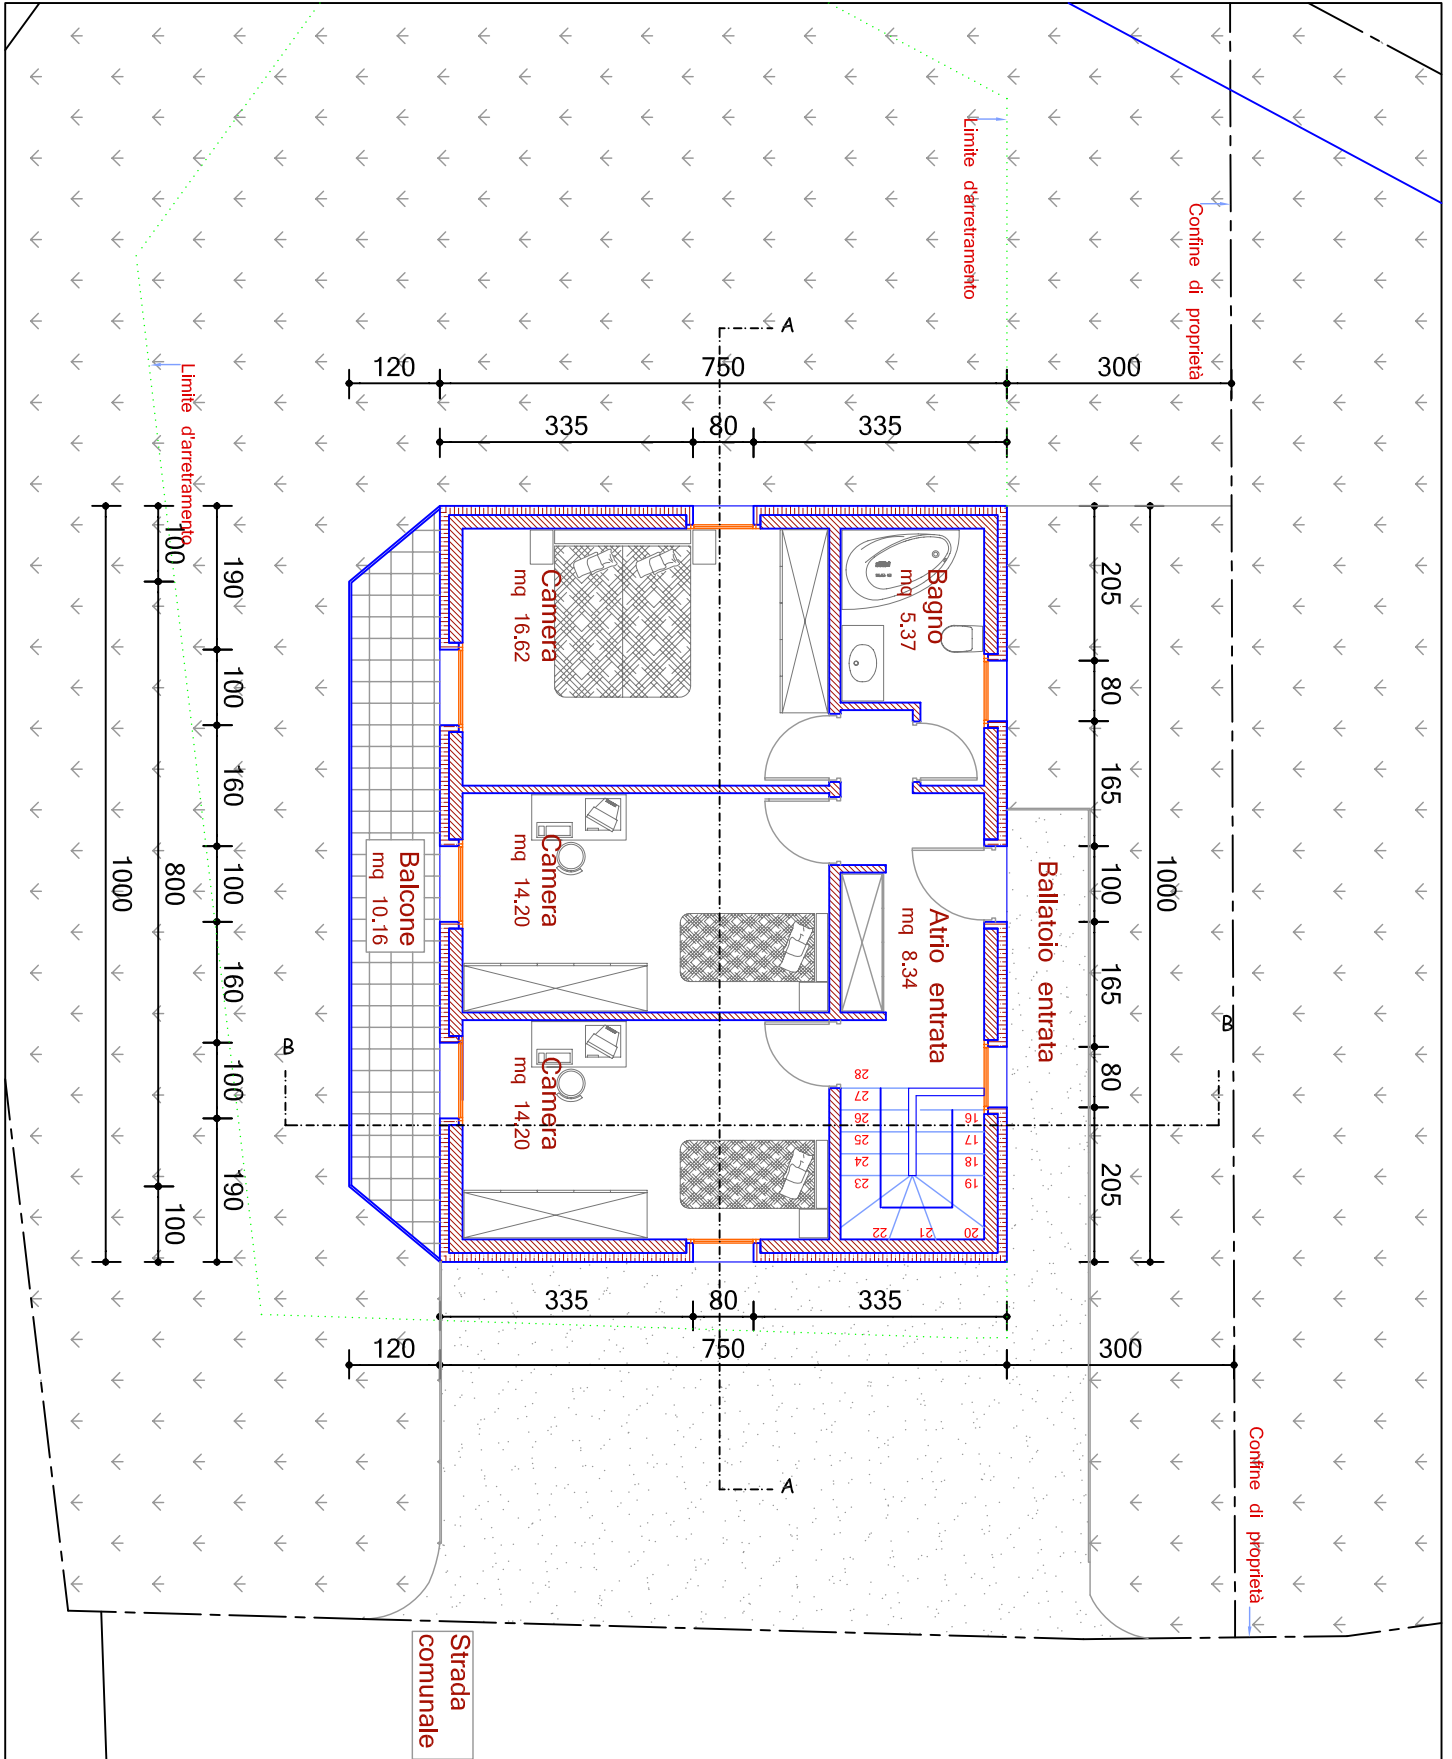


<b>CADRO</b>	Proposta edificatoria di casa n°2 - Cadro	IL PROPRIETARIO.....	MAPP.: ---
			SCALA.: 1:100
103 PIANTA 1° PIANO	EVVLI TECHNO PROJECT SAGL via al Mulino 2 - 6814 CADEMPINO tel. : 091/605 20 12 fax: 091/605 20 14 e-mail: evvli-techno@swissonline.ch	IL PROGETTISTA.....	DATA.: 28.09.'09
			DIM.: A4
			DIS.: L.R.
			MODIF.:

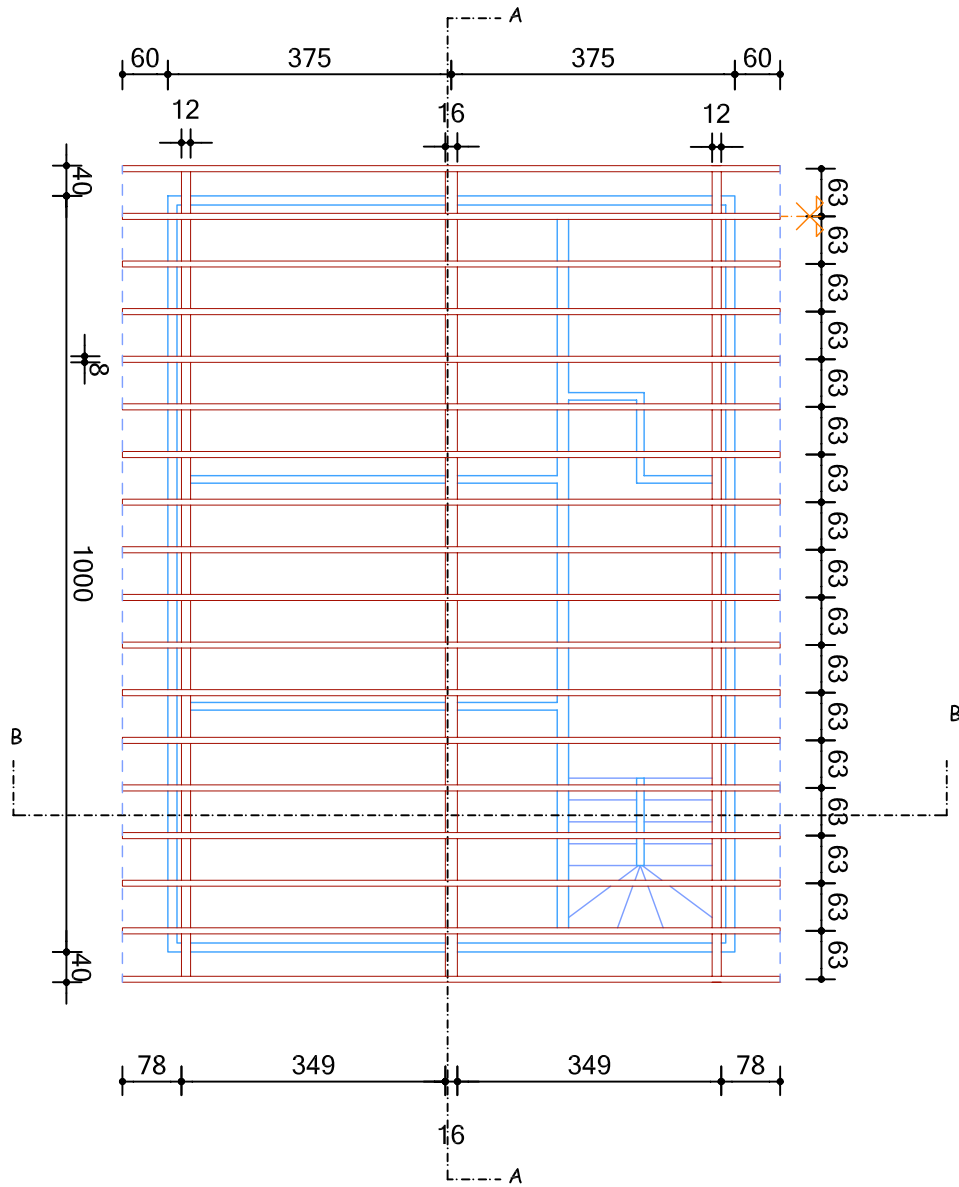


<b>CADRO</b>	Proposta edificatoria di casa n°2 - Cadro	IL PROPRIETARIO.....	MAPP.: ----
			SCALA.: 1:100
104 PIANTA PIANO CARPENT.	EVVLI TECHNO PROJECT SAGL via al Mulino 2 - 6814 CADEMPINO tel. : 091/605 20 12 fax: 091/605 20 14 e-mail: evvli-techno@swissonline.ch	IL PROGETTISTA.....	DATA.: 28.09.'09
			DIM.: A4
			DIS.: L.R.
			MODIF.:

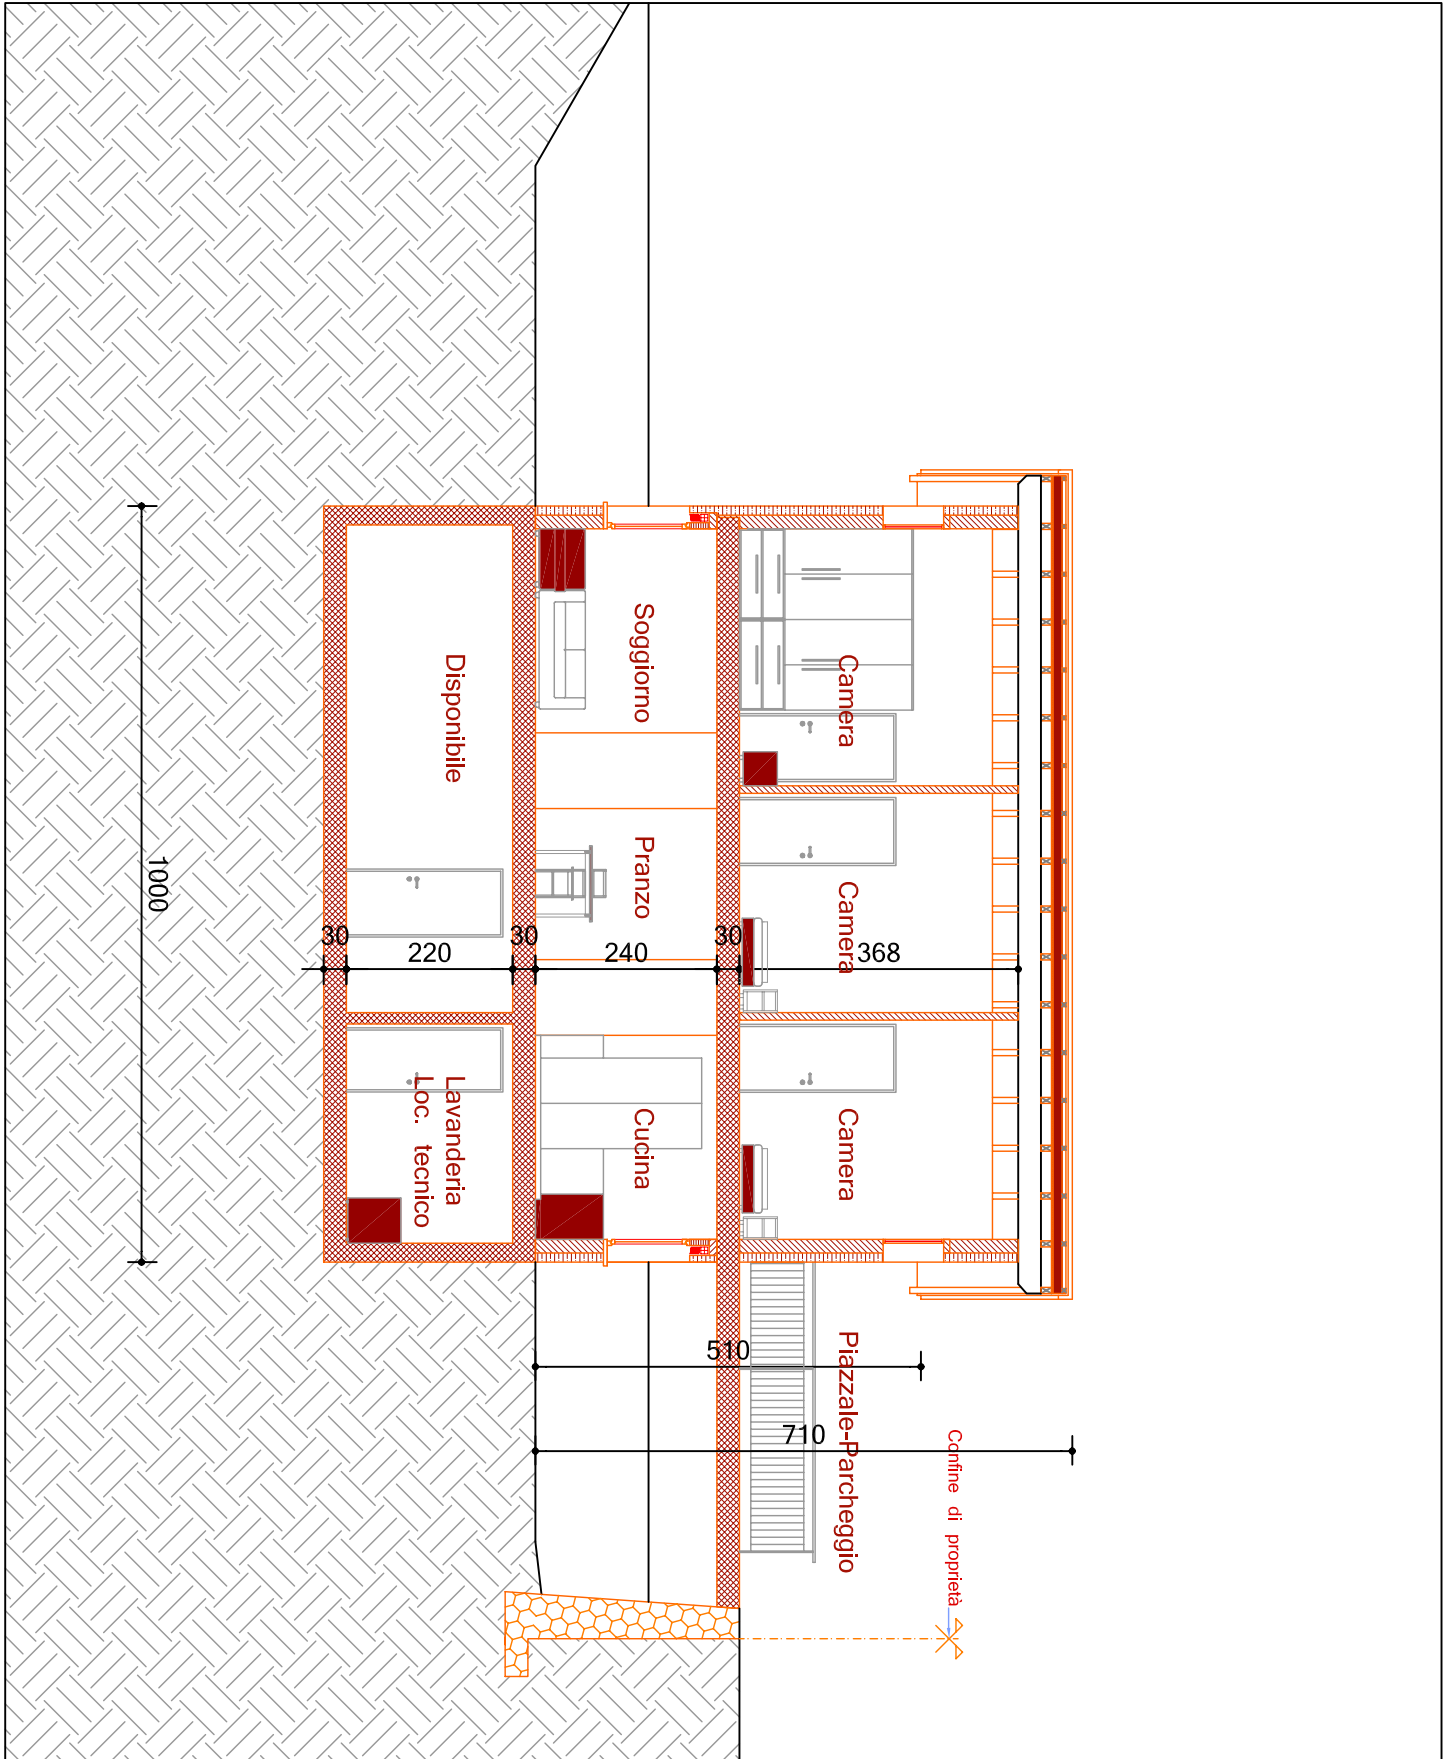


<b>CADRO</b>	Proposta edificatoria di casa n°2 - Cadro	IL PROPRIETARIO.....	MAPP.: ----
			SCALA.: 1:100
105 SEZIONE A - A	EVVLI TECHNO PROJECT SAGL via al Mulino 2 - 6814 CADEMPINO tel. : 091/605 20 12 fax: 091/605 20 14 e-mail: evvli-techno@swissonline.ch	IL PROGETTISTA.....	DATA.: 28.09.'09
			DIM.: A4
			DIS.: L.R.
			MODIF.:

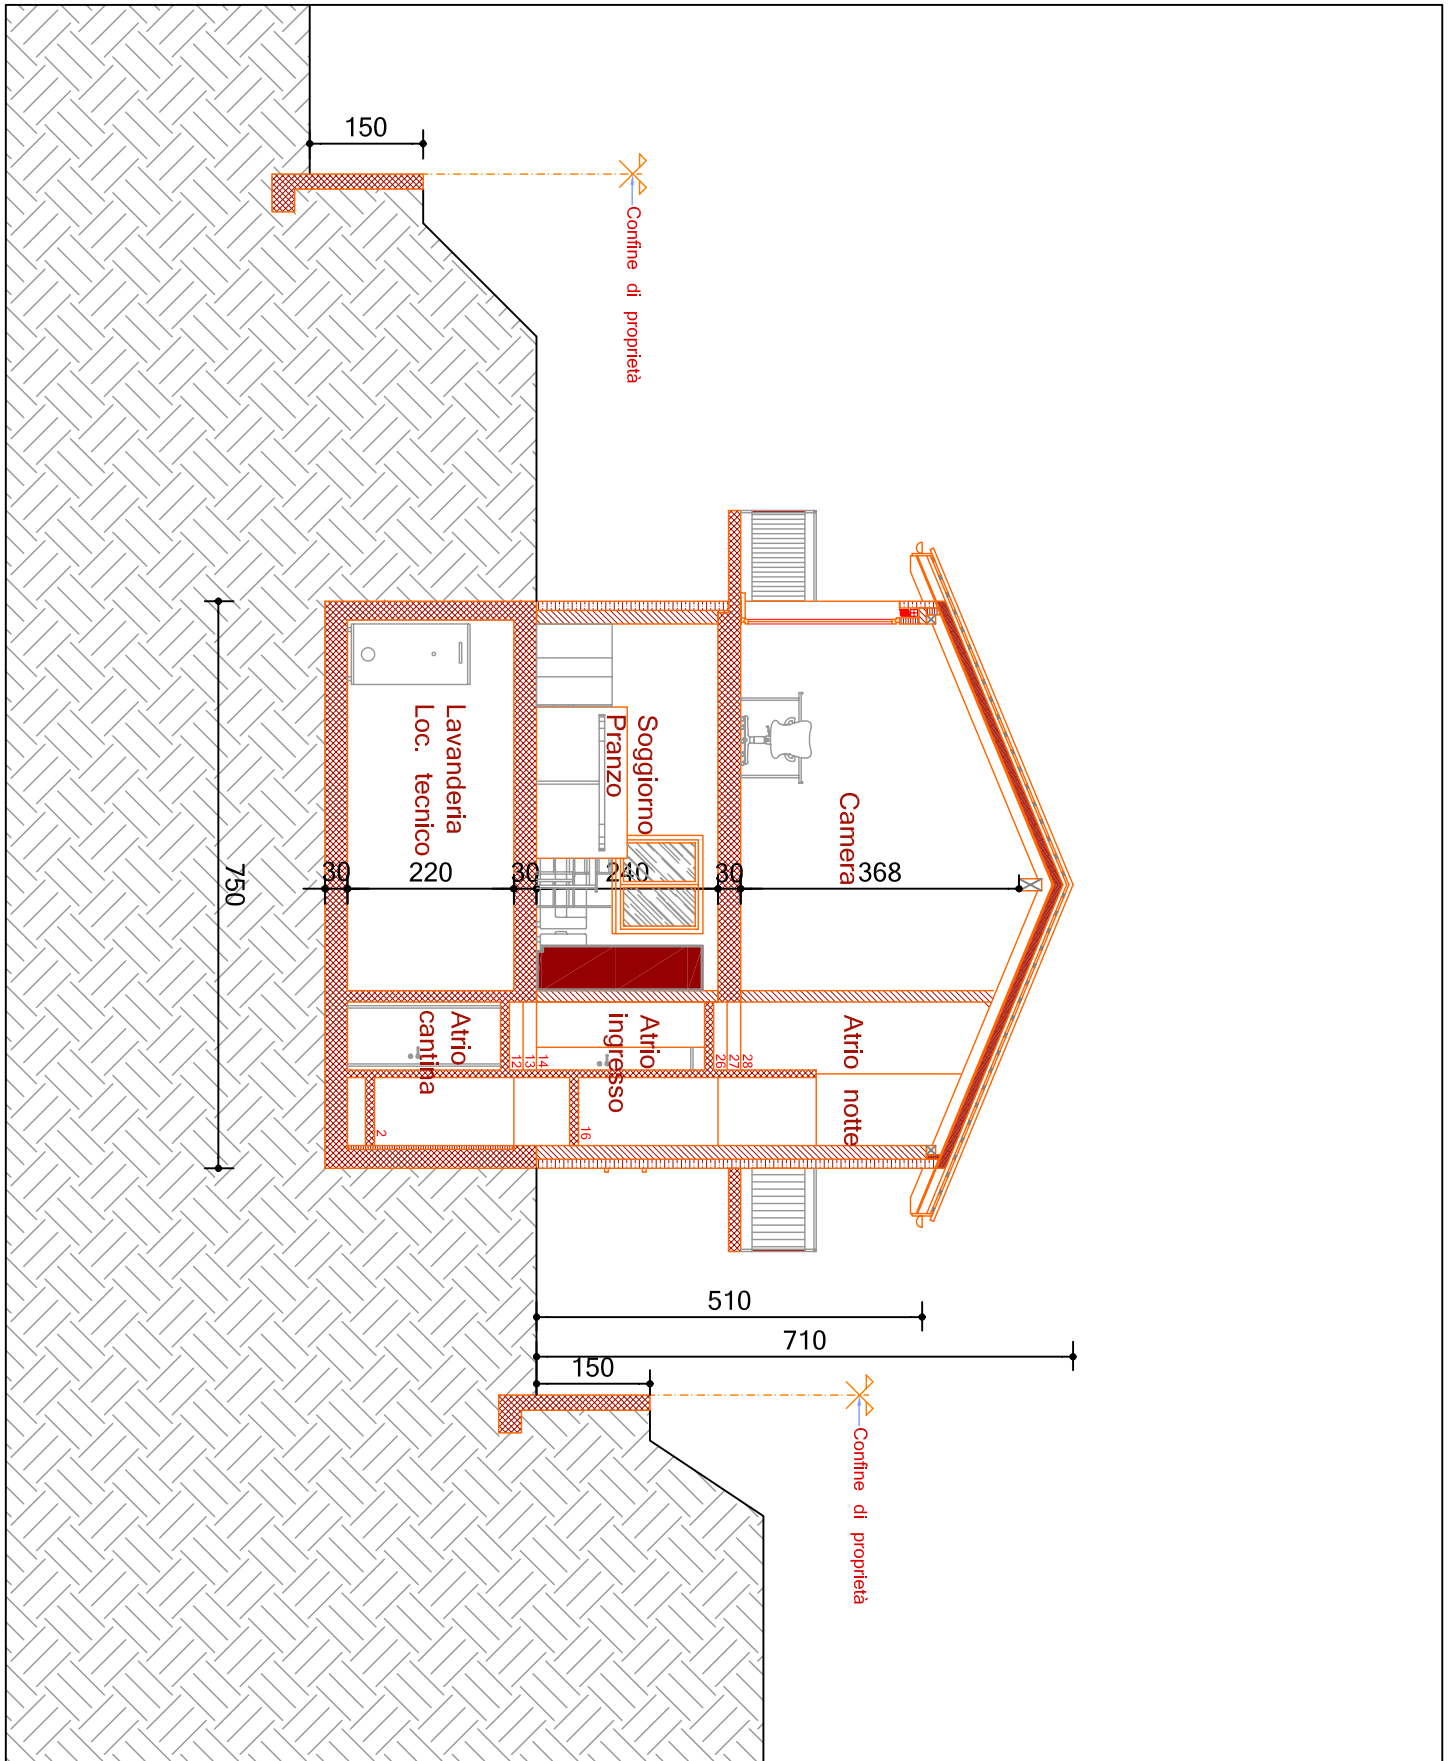


<b>CADRO</b>	Proposta edificatoria di casa n°2 - Cadro	IL PROPRIETARIO.....	MAPP.: ----
			SCALA.: 1:100
106 SEZIONE B - B	EVVLI TECHNO PROJECT SAGL via al Mulino 2 - 6814 CADEMPINO tel. : 091/605 20 12 fax: 091/605 20 14 e-mail: evvli-techno@swissonline.ch	IL PROGETTISTA.....	DATA.: 28.09.'09
			DIM.: A4
			DIS.: L.R.
			MODIF.:

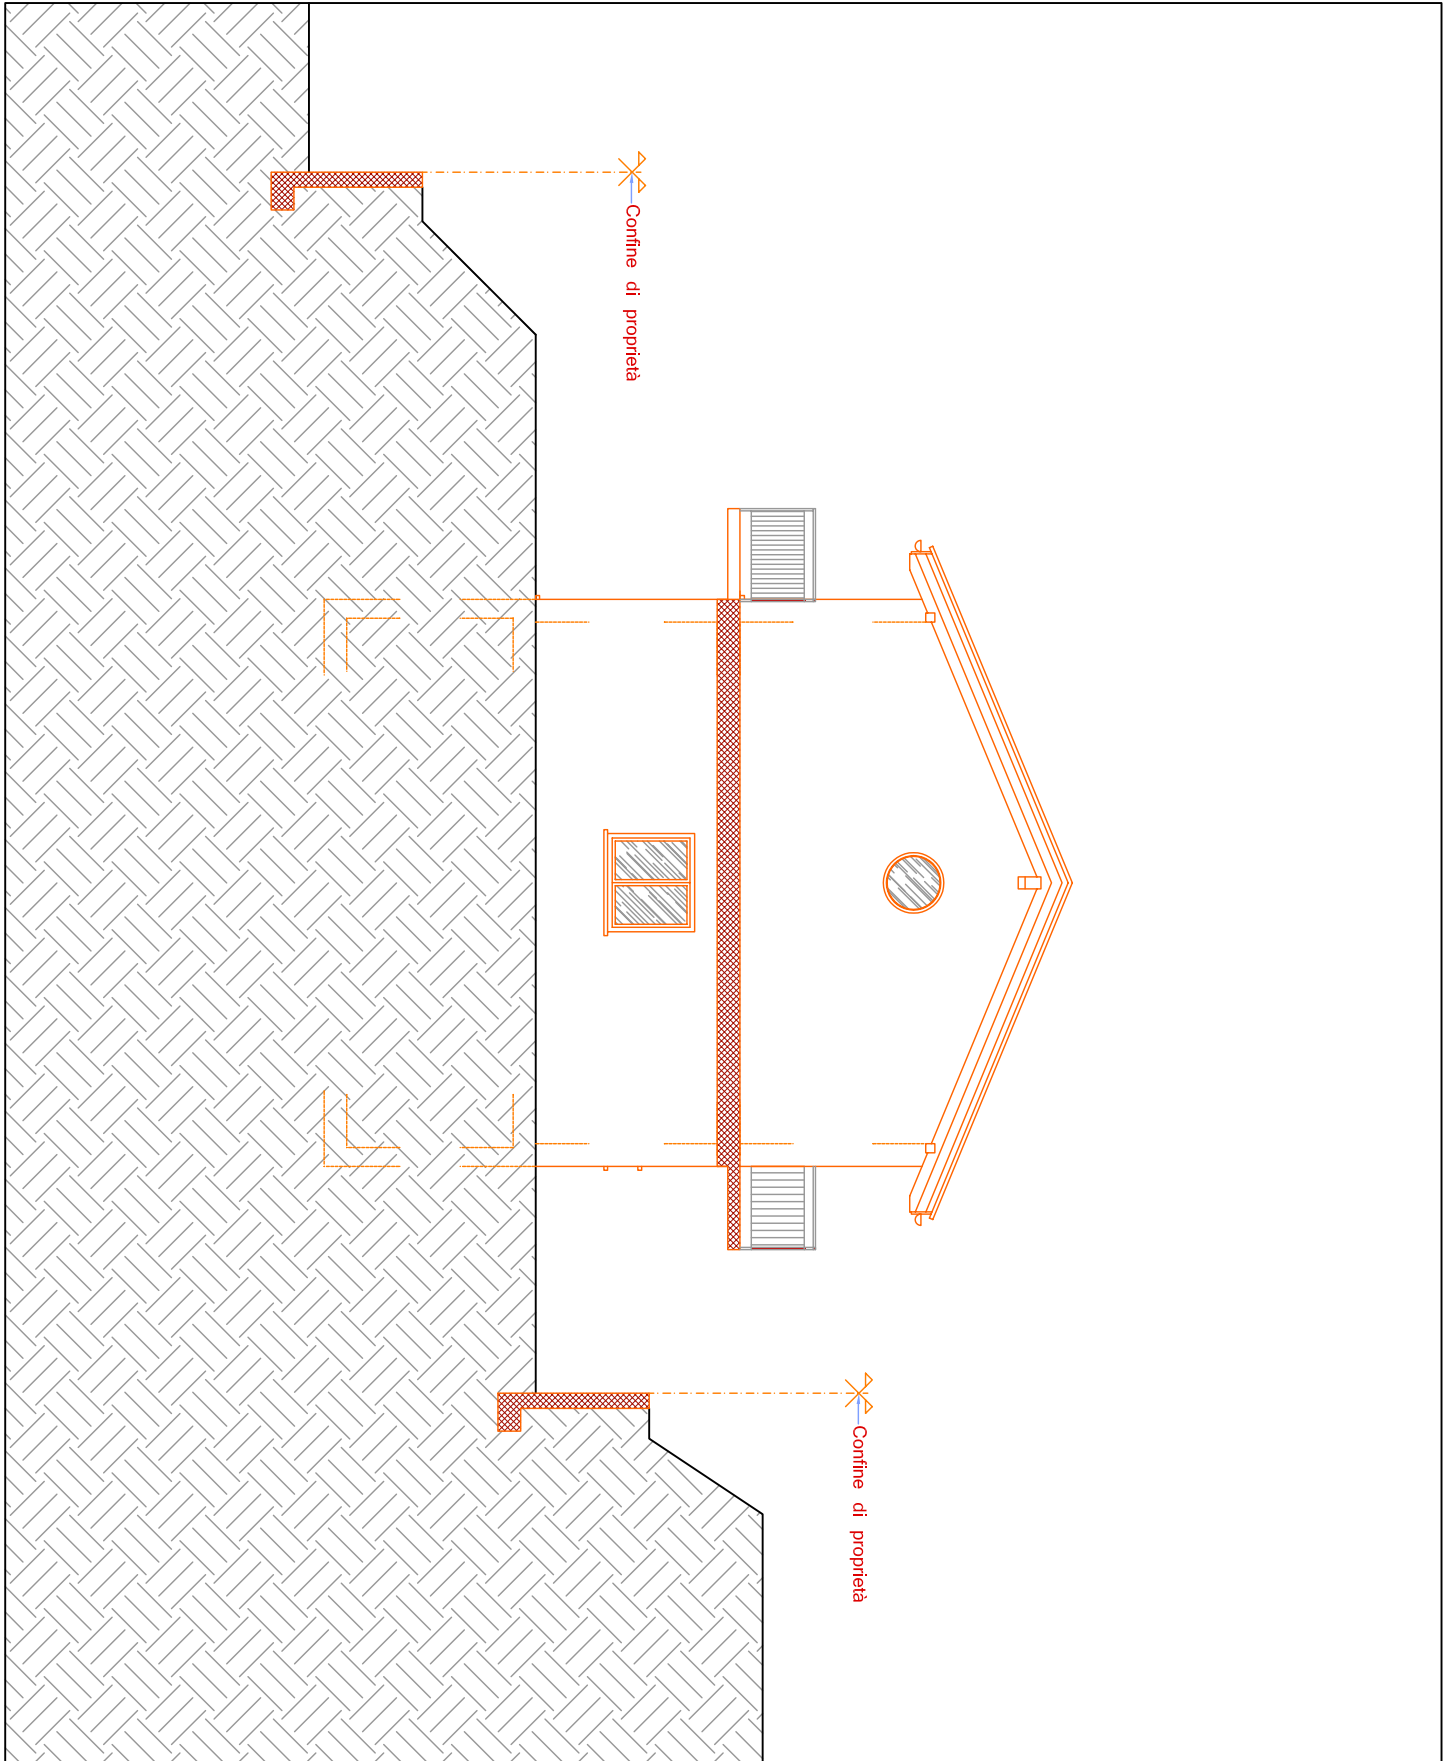


<b>CADRO</b>	Proposta edificatoria di casa n°2 - Cadro	IL PROPRIETARIO.....	MAPP.: ----
			SCALA.: 1:100
107 PROSPETTO EST	EVVLI TECHNO PROJECT SAGL via al Mulino 2 - 6814 CADEMPINO tel. : 091/605 20 12 fax: 091/605 20 14 e-mail: evvli-techno@swissonline.ch	IL PROGETTISTA.....	DATA.: 28.09.'09
			DIM.: A4
			DIS.: L.R.
			MODIF.:

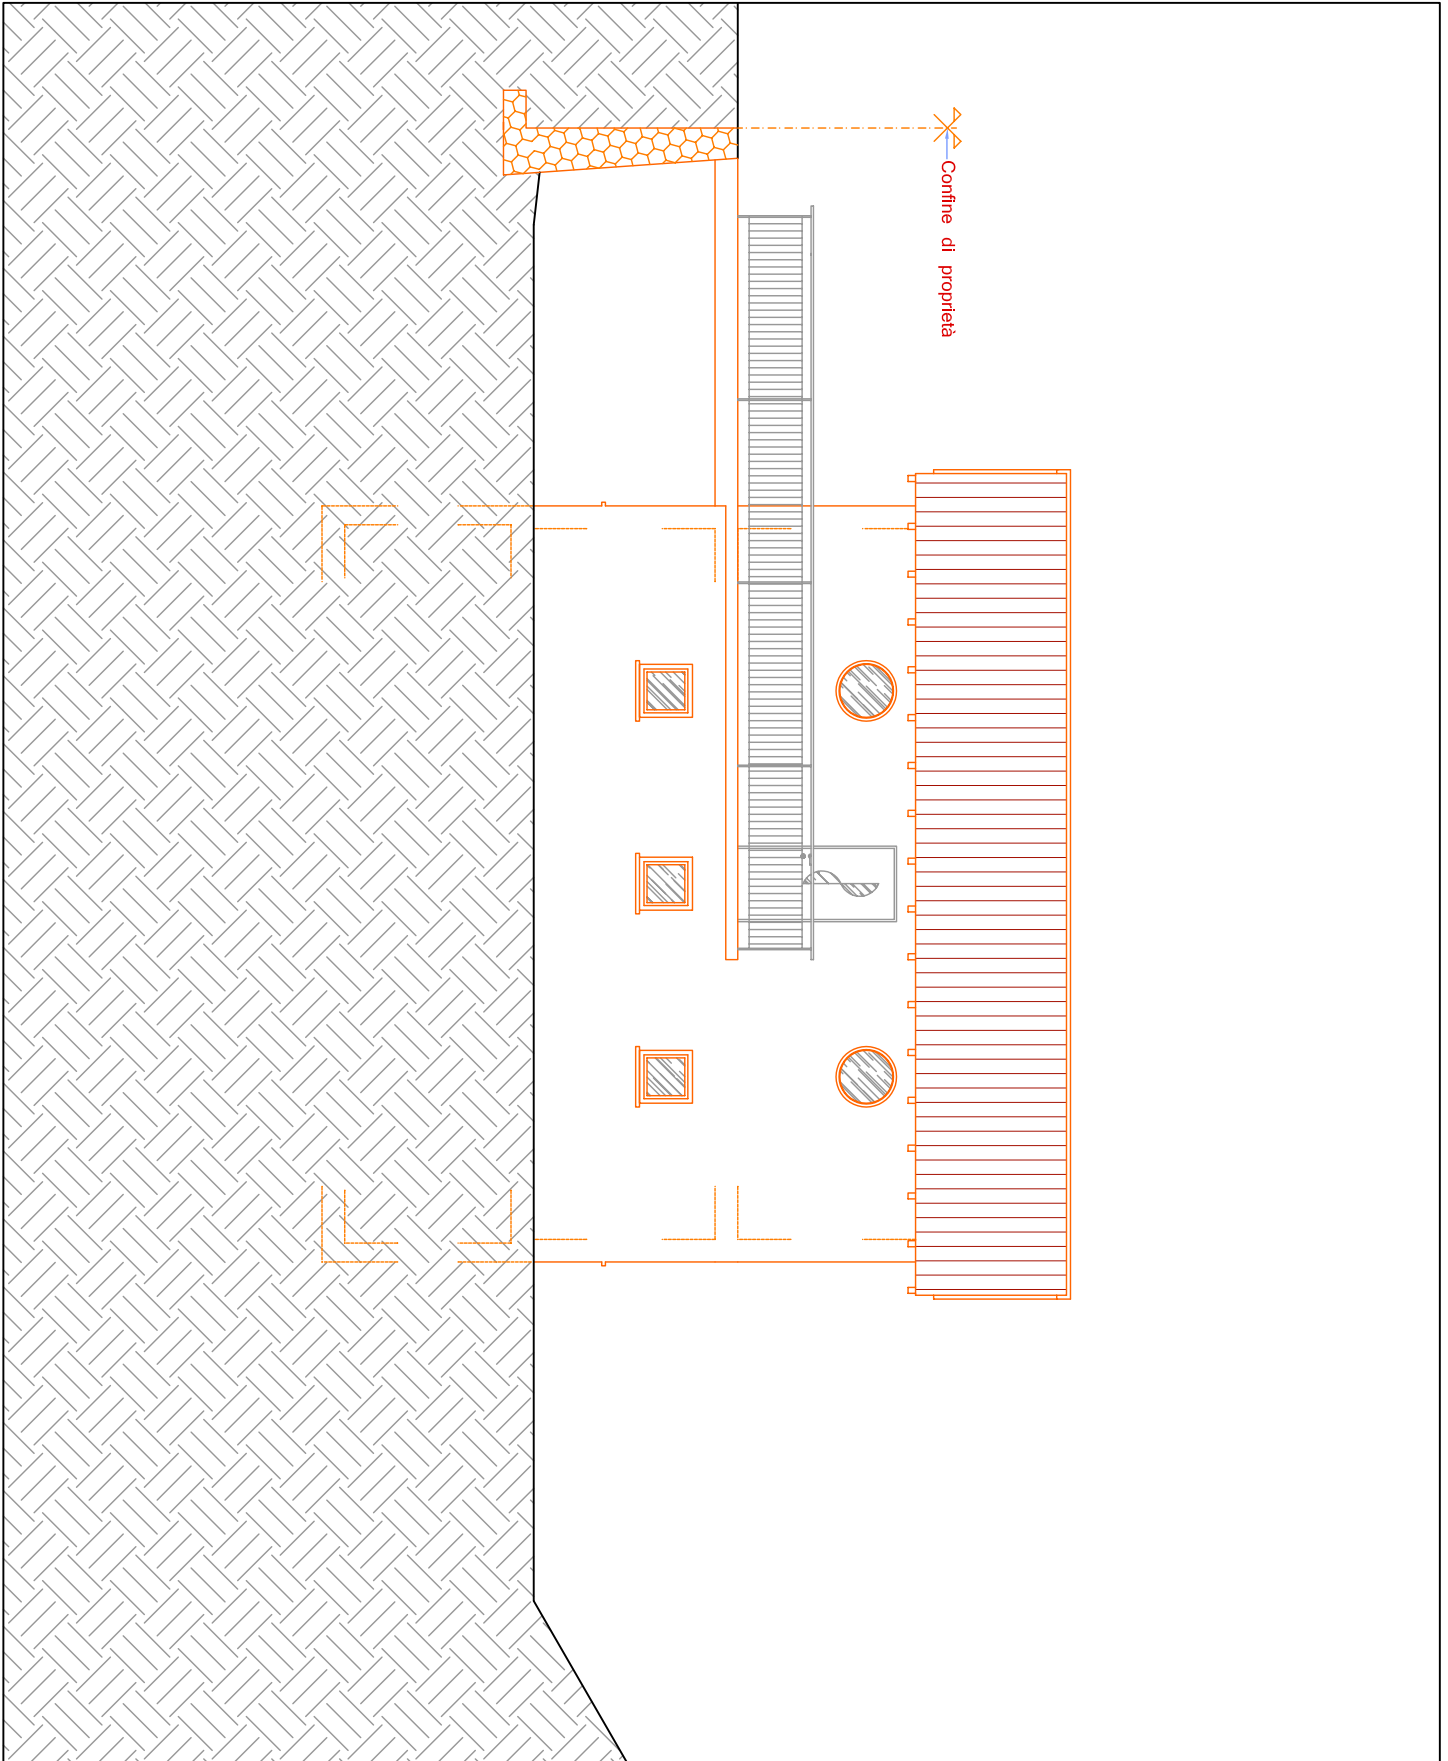

<b>CADRO</b>	Proposta edificatoria di casa n°2 - Cadro	IL PROPRIETARIO.....	MAPP.: ----
			SCALA.: 1:100
108 PROSPETTO NORD	EVVLI TECHNO PROJECT SAGL via al Mulino 2 - 6814 CADEMPINO tel. : 091/605 20 12 fax: 091/605 20 14 e-mail: evvli-techno@swissonline.ch	IL PROGETTISTA.....	DATA.: 28.09.'09
			DIM.: A4
			DIS.: L.R.
			MODIF.:

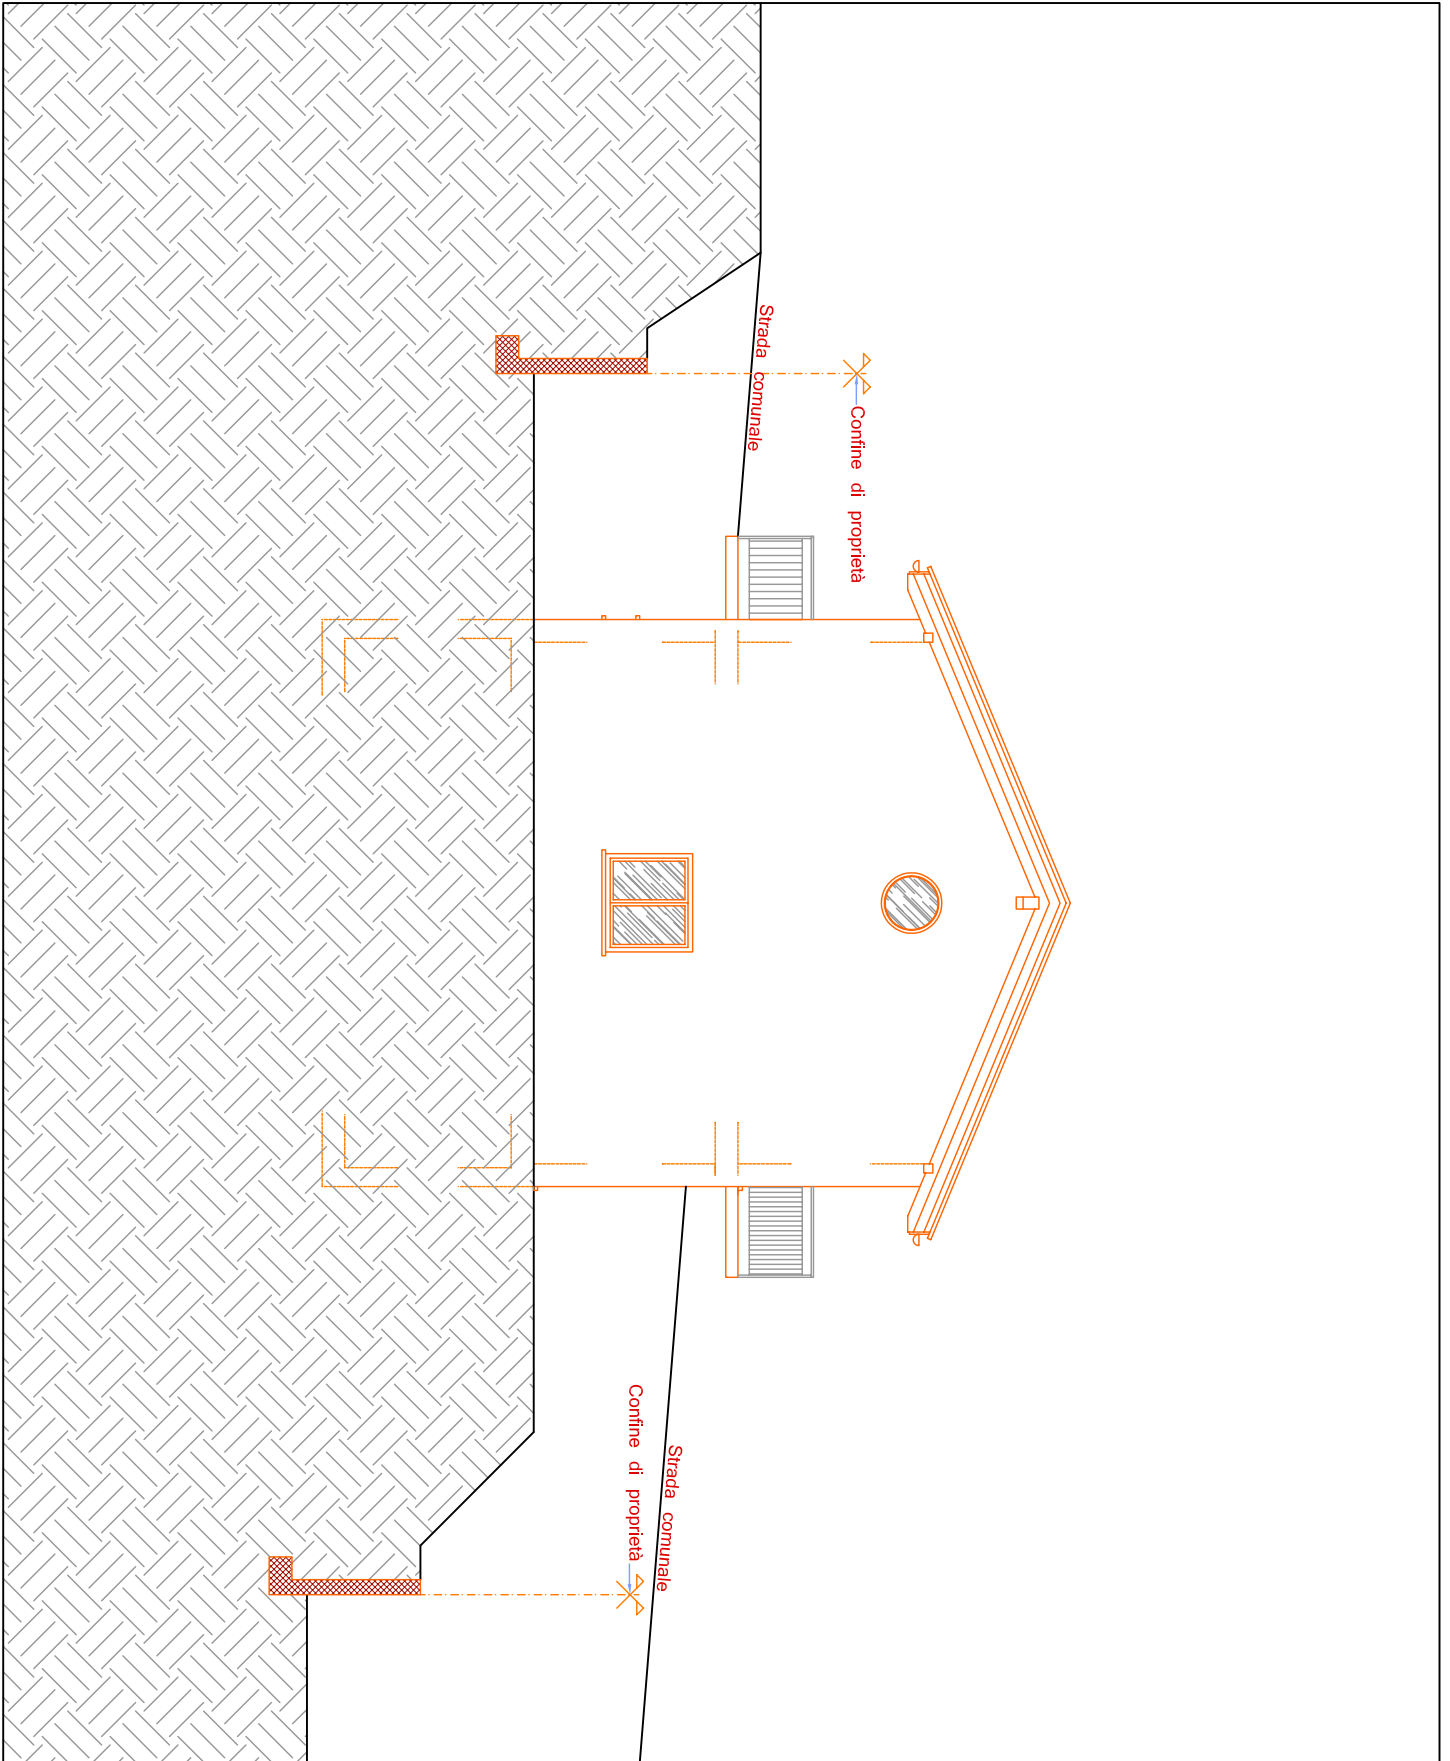

<b>CADRO</b>	Proposta edificatoria di casa n°2 - Cadro	IL PROPRIETARIO.....	MAPP.: ----
			SCALA.: 1:100
109 PROSPETTO OVEST	EVVLI TECHNO PROJECT SAGL via al Mulino 2 - 6814 CADEMPINO tel. : 091/605 20 12 fax: 091/605 20 14 e-mail: evvli-techno@swissonline.ch	IL PROGETTISTA.....	DATA.: 28.09.'09
			DIM.: A4
			DIS.: L.R.
			MODIF.:

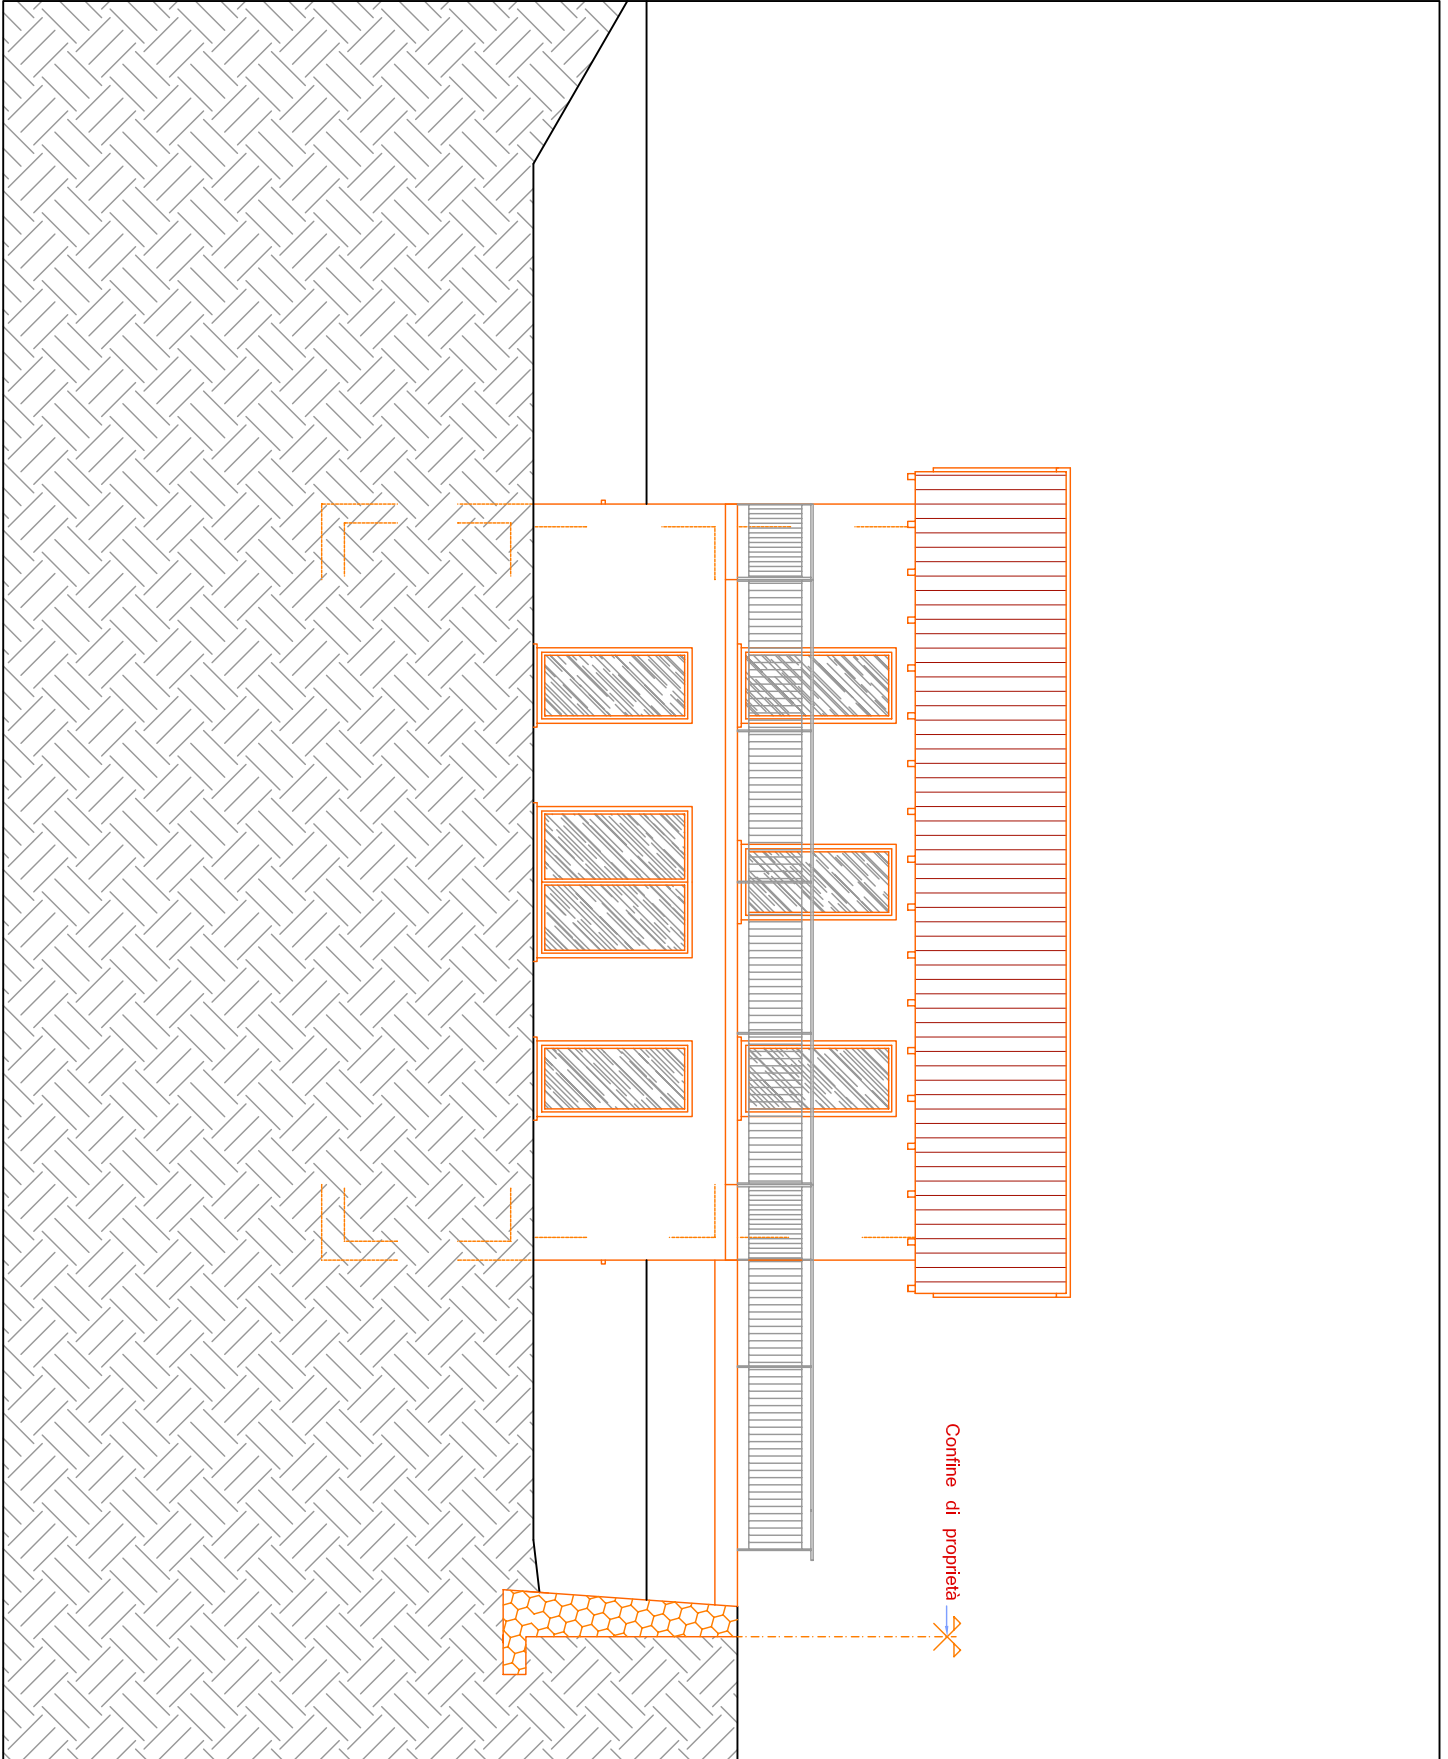

Confine di proprietà

<b>CADRO</b>	<b>Proposta edificatoria di casa n°2 - Cadro</b>	IL PROPRIETARIO.....	MAPP.: ----
			SCALA.: 1:100
110 PRSPETTO SUD	EVVLI TECHNO PROJECT SAGL via al Mulino 2 - 6814 CADEMPINO tel. : 091/605 20 12 fax: 091/605 20 14 e-mail: evvli-techno@swissonline.ch	IL PROGETTISTA.....	DATA.: 28.09.'09
			DIM.: A4
			DIS.: L.R.
			MODIF.: