




PROPOSTA EDIFICATORIA

BARCONE - TESSERETE

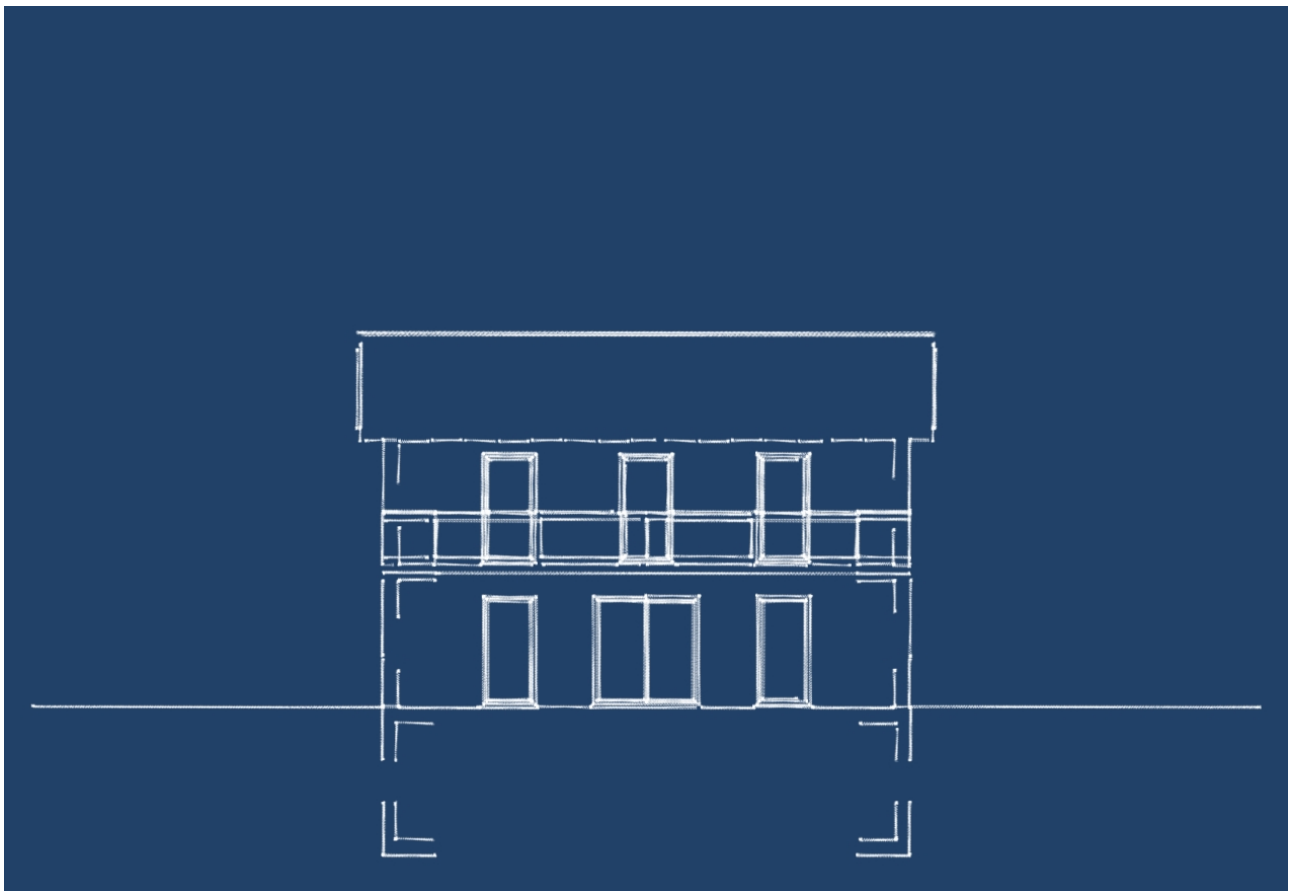


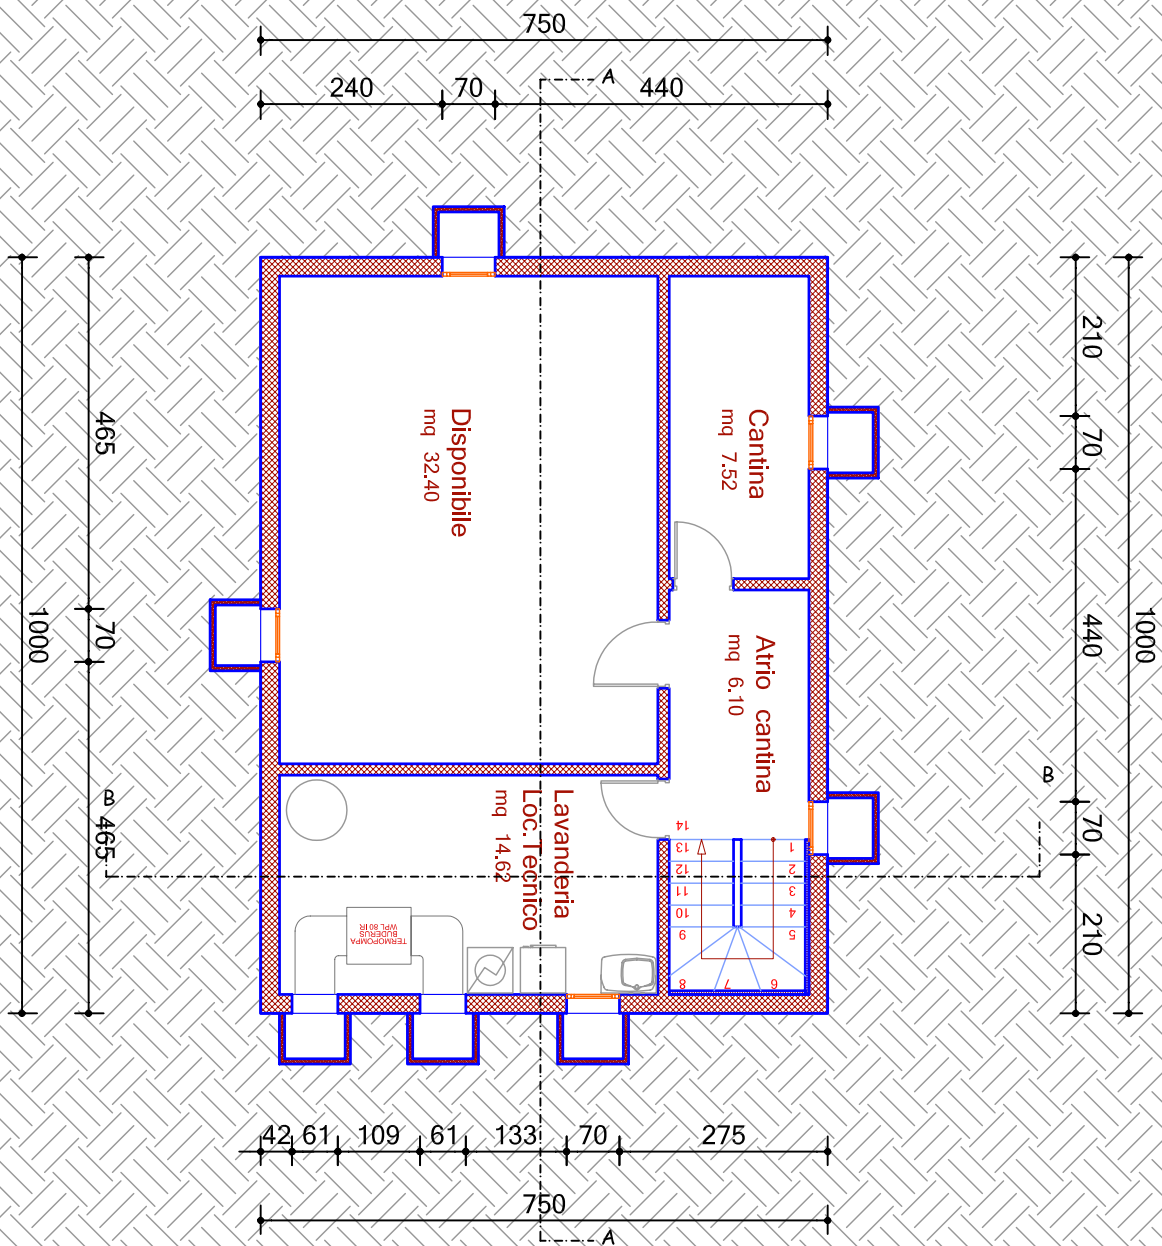


BARCON	Proposta edificatoria di 7 villette unifamiliari	IL PROPRIETARIO.....	MAPP.: ----
			SCALA.: 1:100
101 PIANTA PIANO CANTINA	EVVLI TECHNO PROJECT SAGL via al Mulino 2 - 6814 CADEMPINO tel. : 091/605 20 12 fax: 091/605 20 14 e-mail: evvli-techno@swissonline.ch	IL PROGETTISTA.....	DATA.: 07.09.'09
			DIM.: A4
			DIS.: L.R.
			MODIF.:

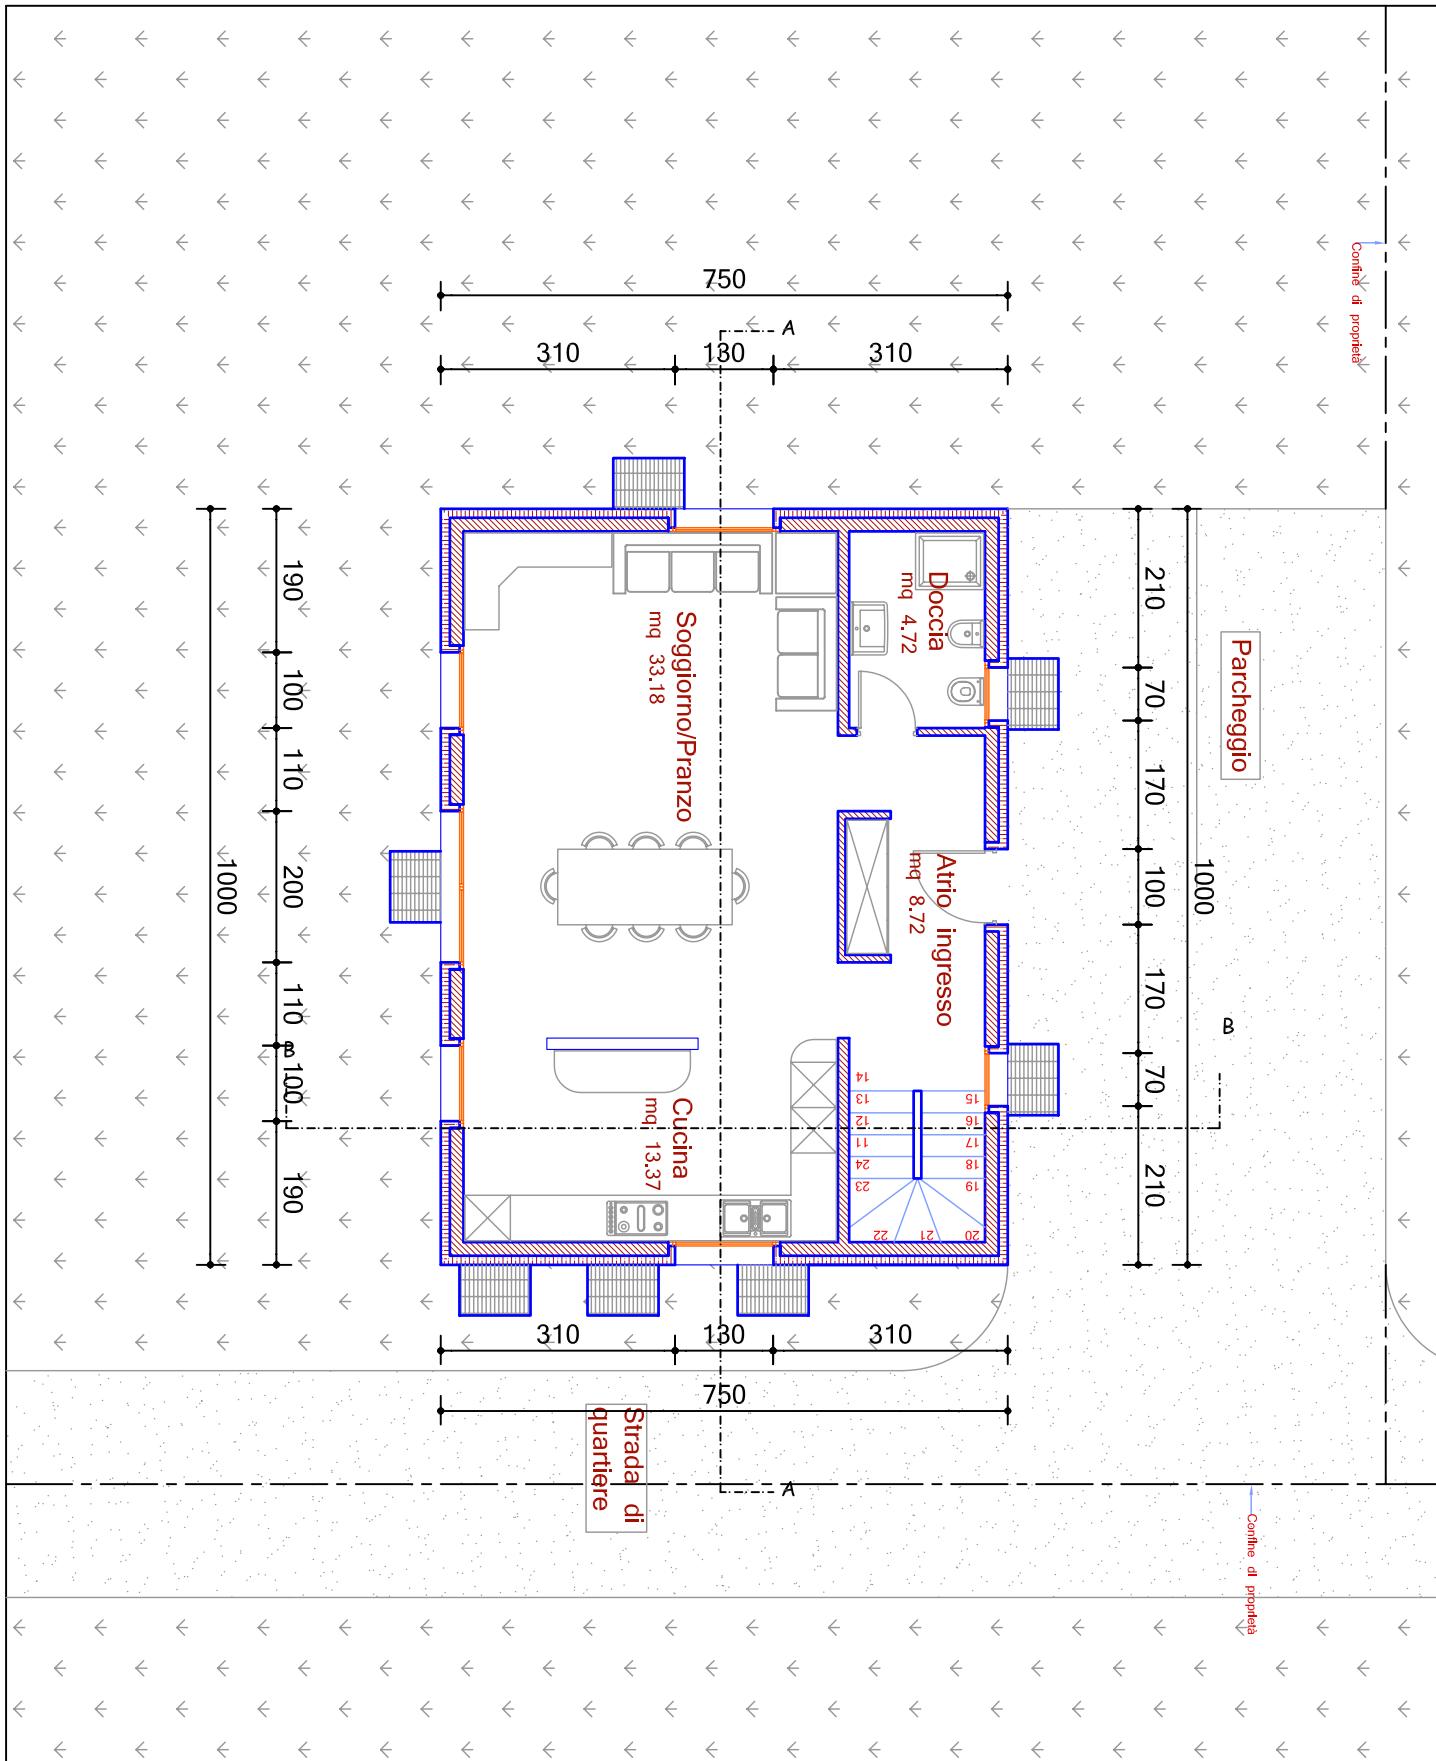


BARCON	Proposta edificatoria di 7 villette unifamiliari	IL PROPRIETARIO.....	MAPP.: ----
			SCALA.: 1:100
102 PIANTA PIANO TERRENO	EVVLI TECHNO PROJECT SAGL via al Mulino 2 - 6814 CADEMPINO tel. : 091/605 20 12 fax: 091/605 20 14 e-mail: evvli-techno@swissonline.ch	IL PROGETTISTA.....	DATA.: 07.09.'09
			DIM.: A4
			DIS.: L.R.
			MODIF.:

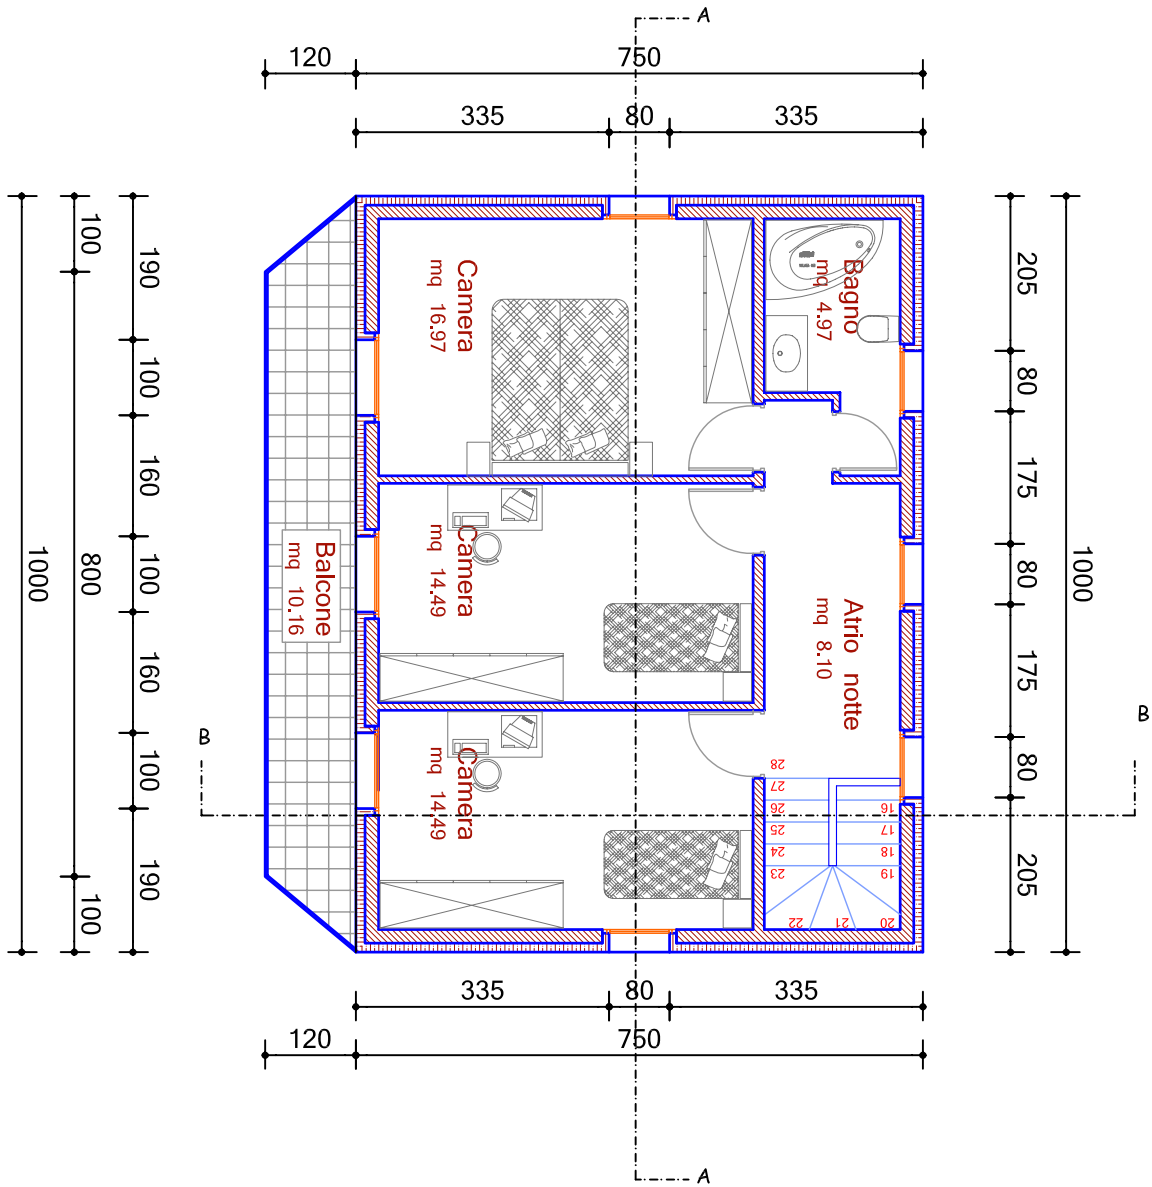


BARCON	Proposta edificatoria di 7 villette unifamiliari	IL PROPRIETARIO.....	MAPP.: ---
			SCALA.: 1:100
103 PIANTA 1° PIANO	EVVLI TECHNO PROJECT SAGL via al Mulino 2 - 6814 CADEMPINO tel. : 091/605 20 12 fax: 091/605 20 14 e-mail: evvli-techno@swissonline.ch	IL PROGETTISTA.....	DATA.: 07.09.'09
			DIM.: A4
			DIS.: L.R.
			MODIF.:

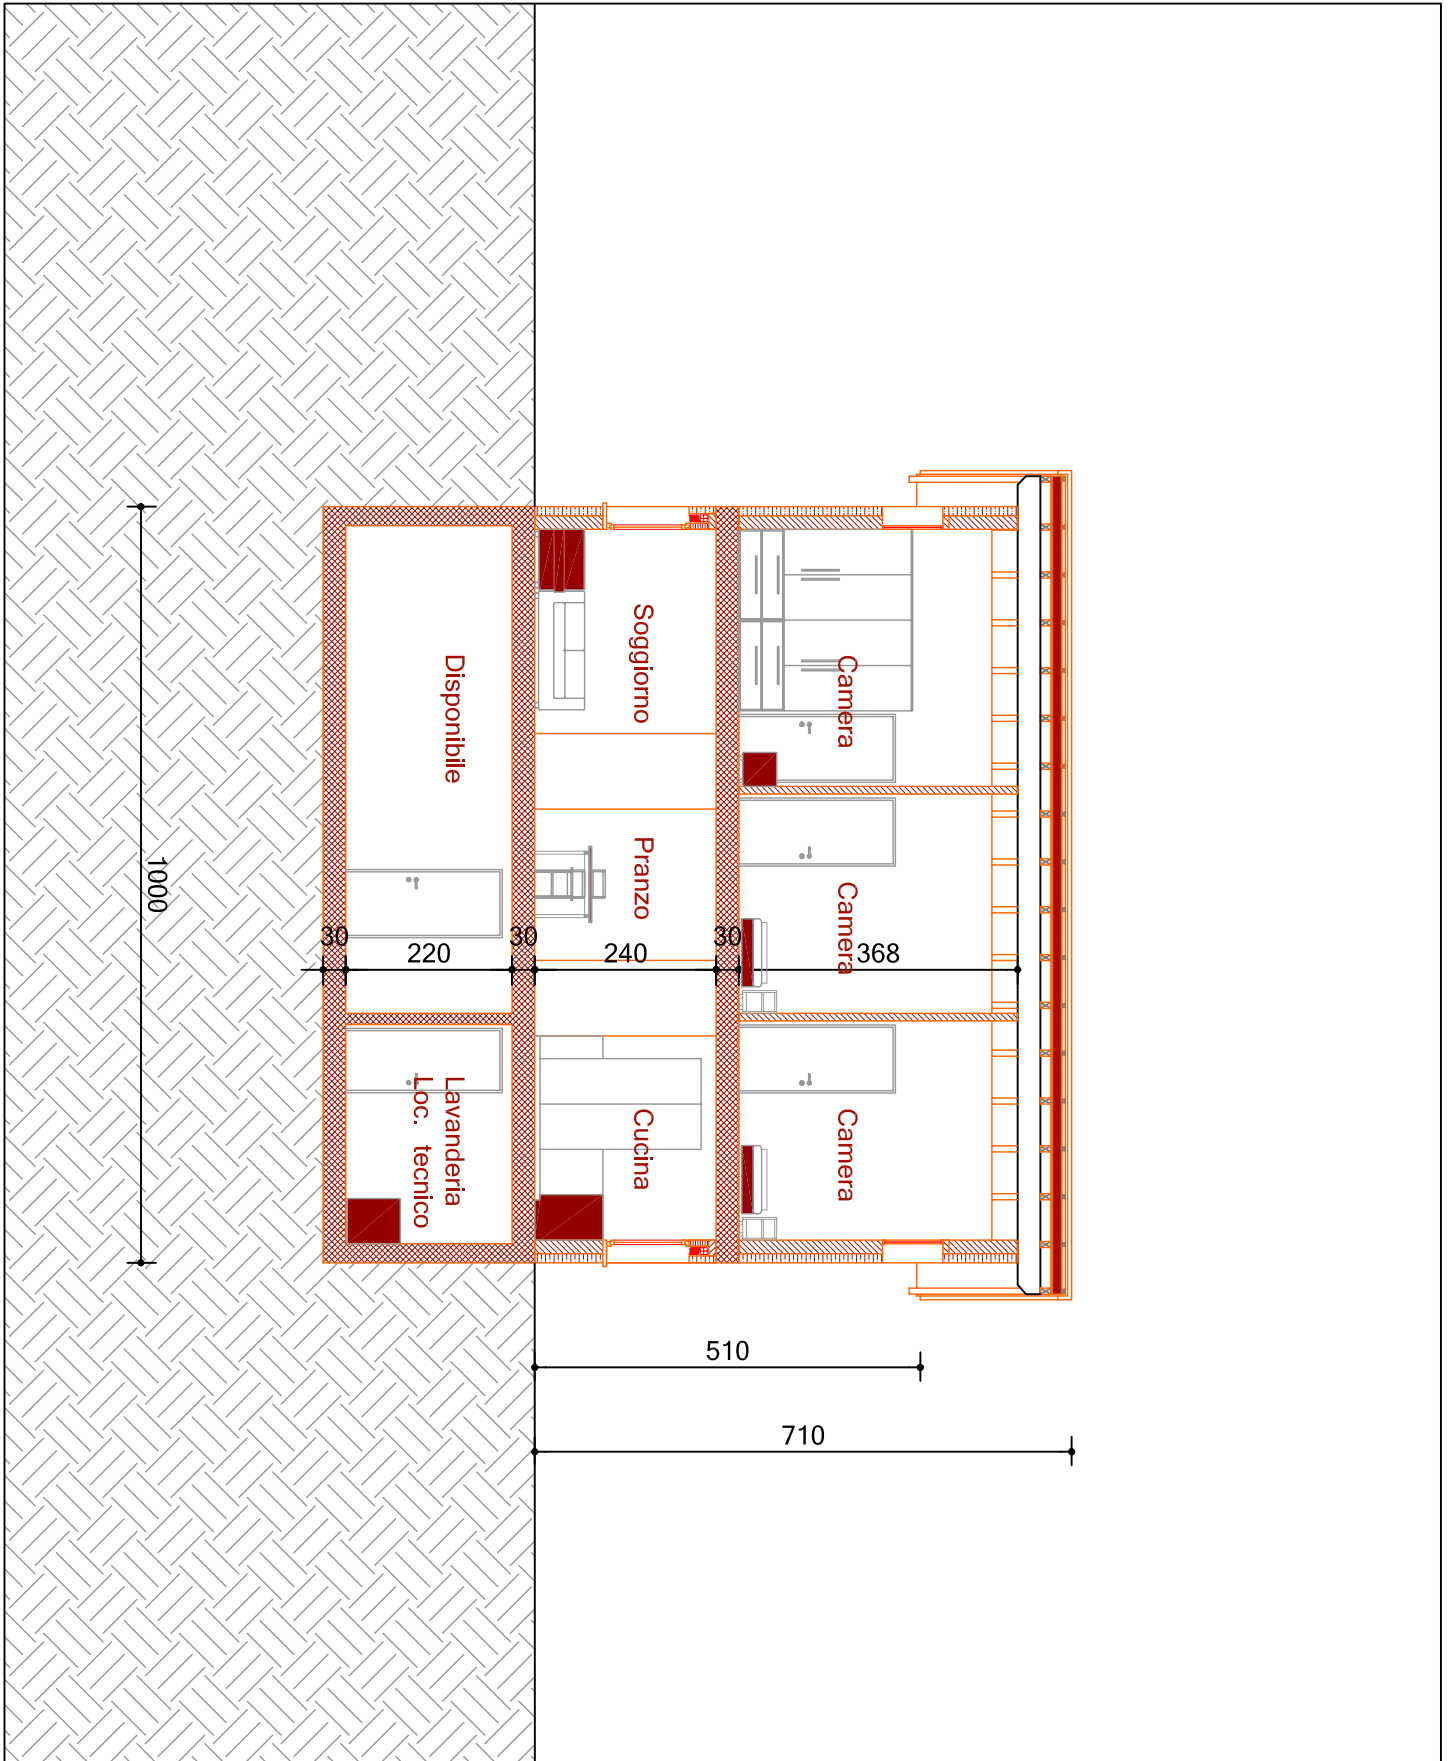


BARCON	Proposta edificatoria di 7 villette unifamiliari	IL PROPRIETARIO.....	MAPP.: ----
			SCALA.: 1:100
105 SEZIONE A - A	EVVLI TECHNO PROJECT SAGL via al Mulino 2 - 6814 CADEMPINO tel. : 091/605 20 12 fax: 091/605 20 14 e-mail: evvli-techno@swissonline.ch	IL PROGETTISTA.....	DATA.: 07.09.'09
			DIM.: A4
			DIS.: L.R.
			MODIF.:

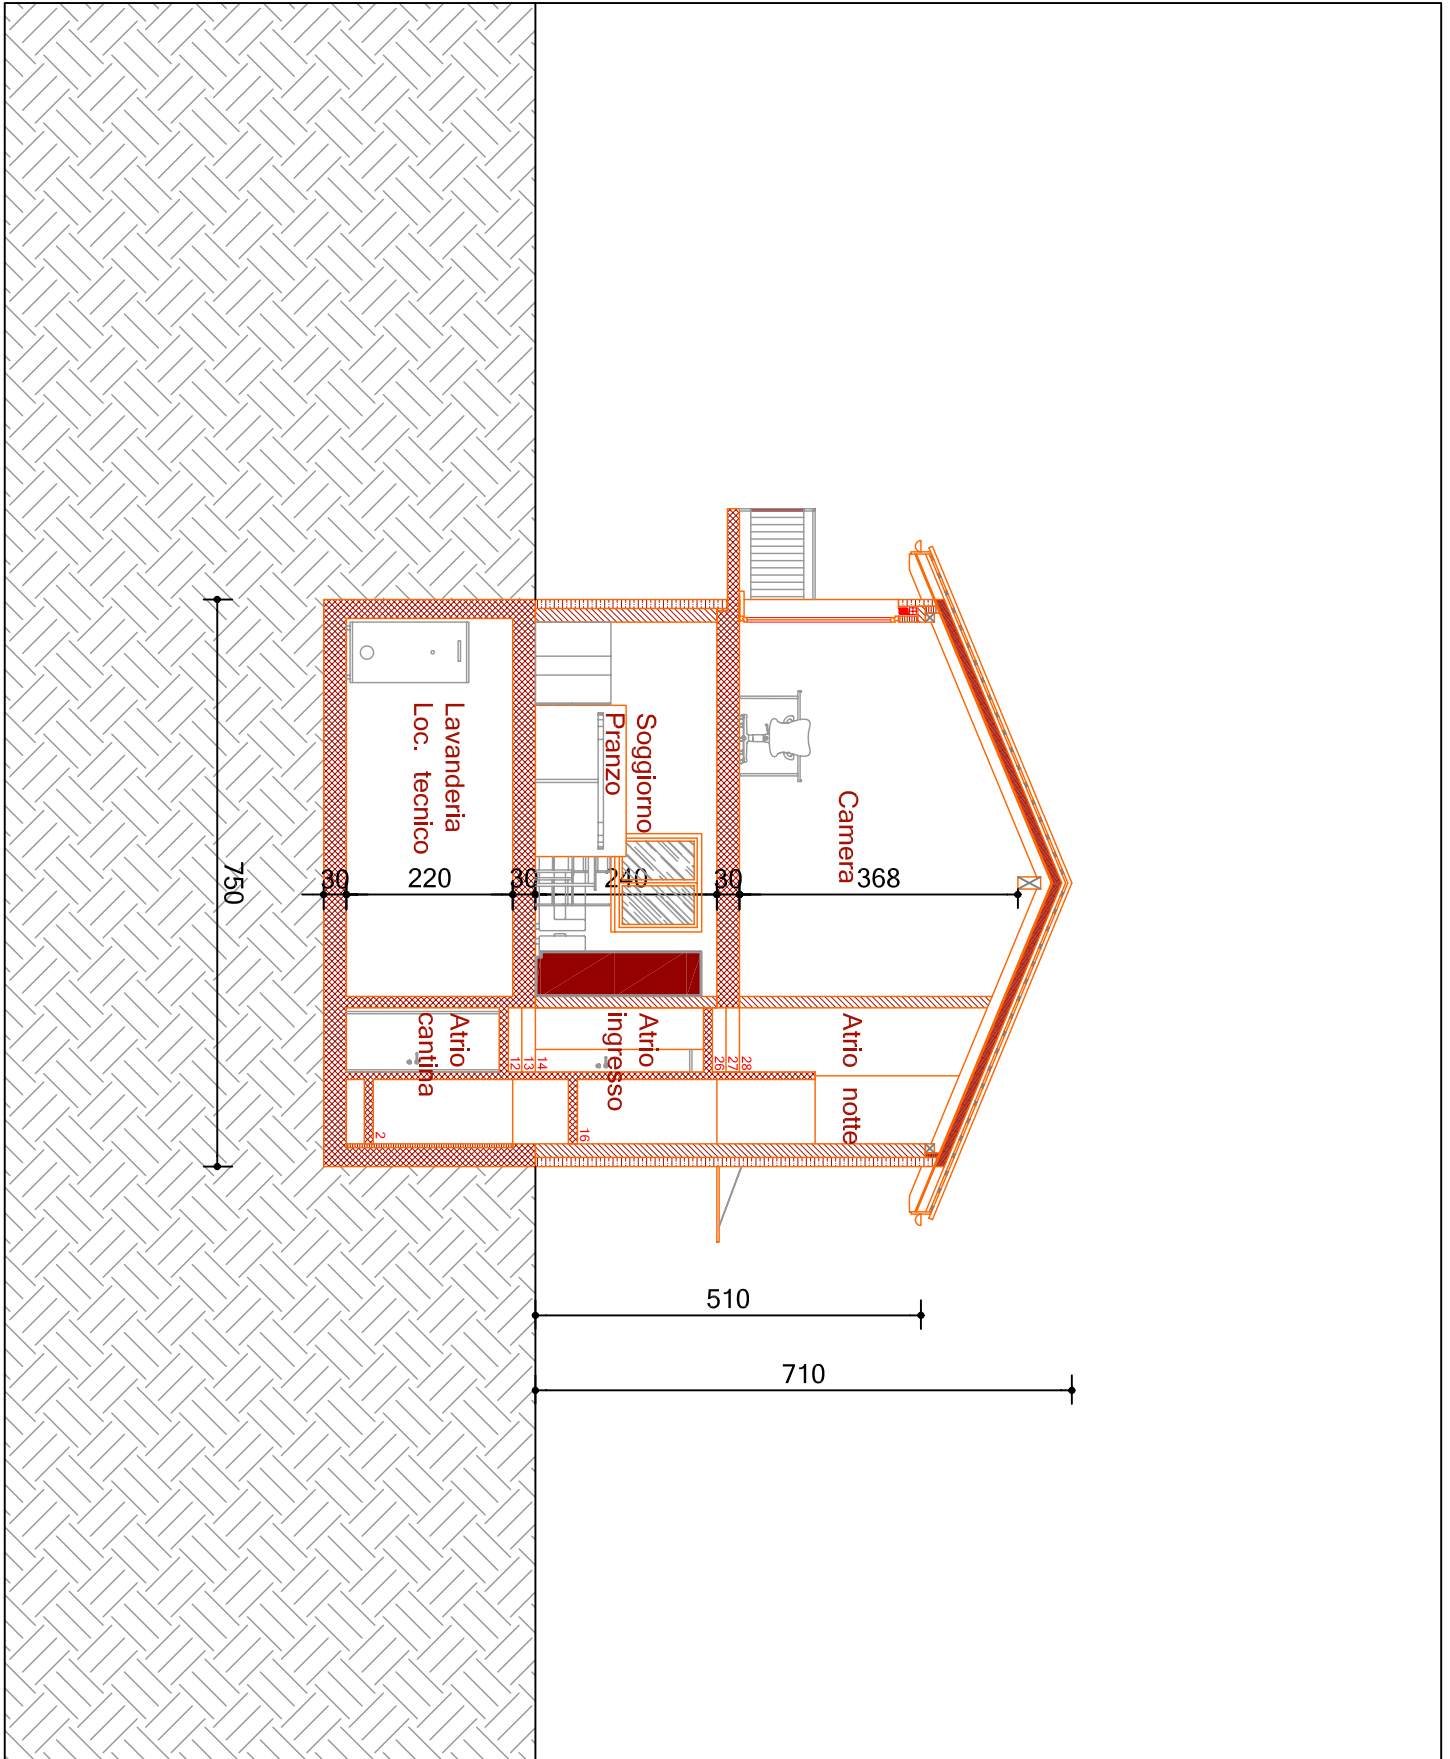


BARCON	Proposta edificatoria di 7 villette unifamiliari	IL PROPRIETARIO.....	MAPP.: ----
			SCALA.: 1:100
106 SEZIONE B - B	EVVLI TECHNO PROJECT SAGL via al Mulino 2 - 6814 CADEMPINO tel. : 091/605 20 12 fax: 091/605 20 14 e-mail: evvli-techno@swissonline.ch	IL PROGETTISTA.....	DATA.: 07.09.'09
			DIM.: A4
			DIS.: L.R.
			MODIF.:

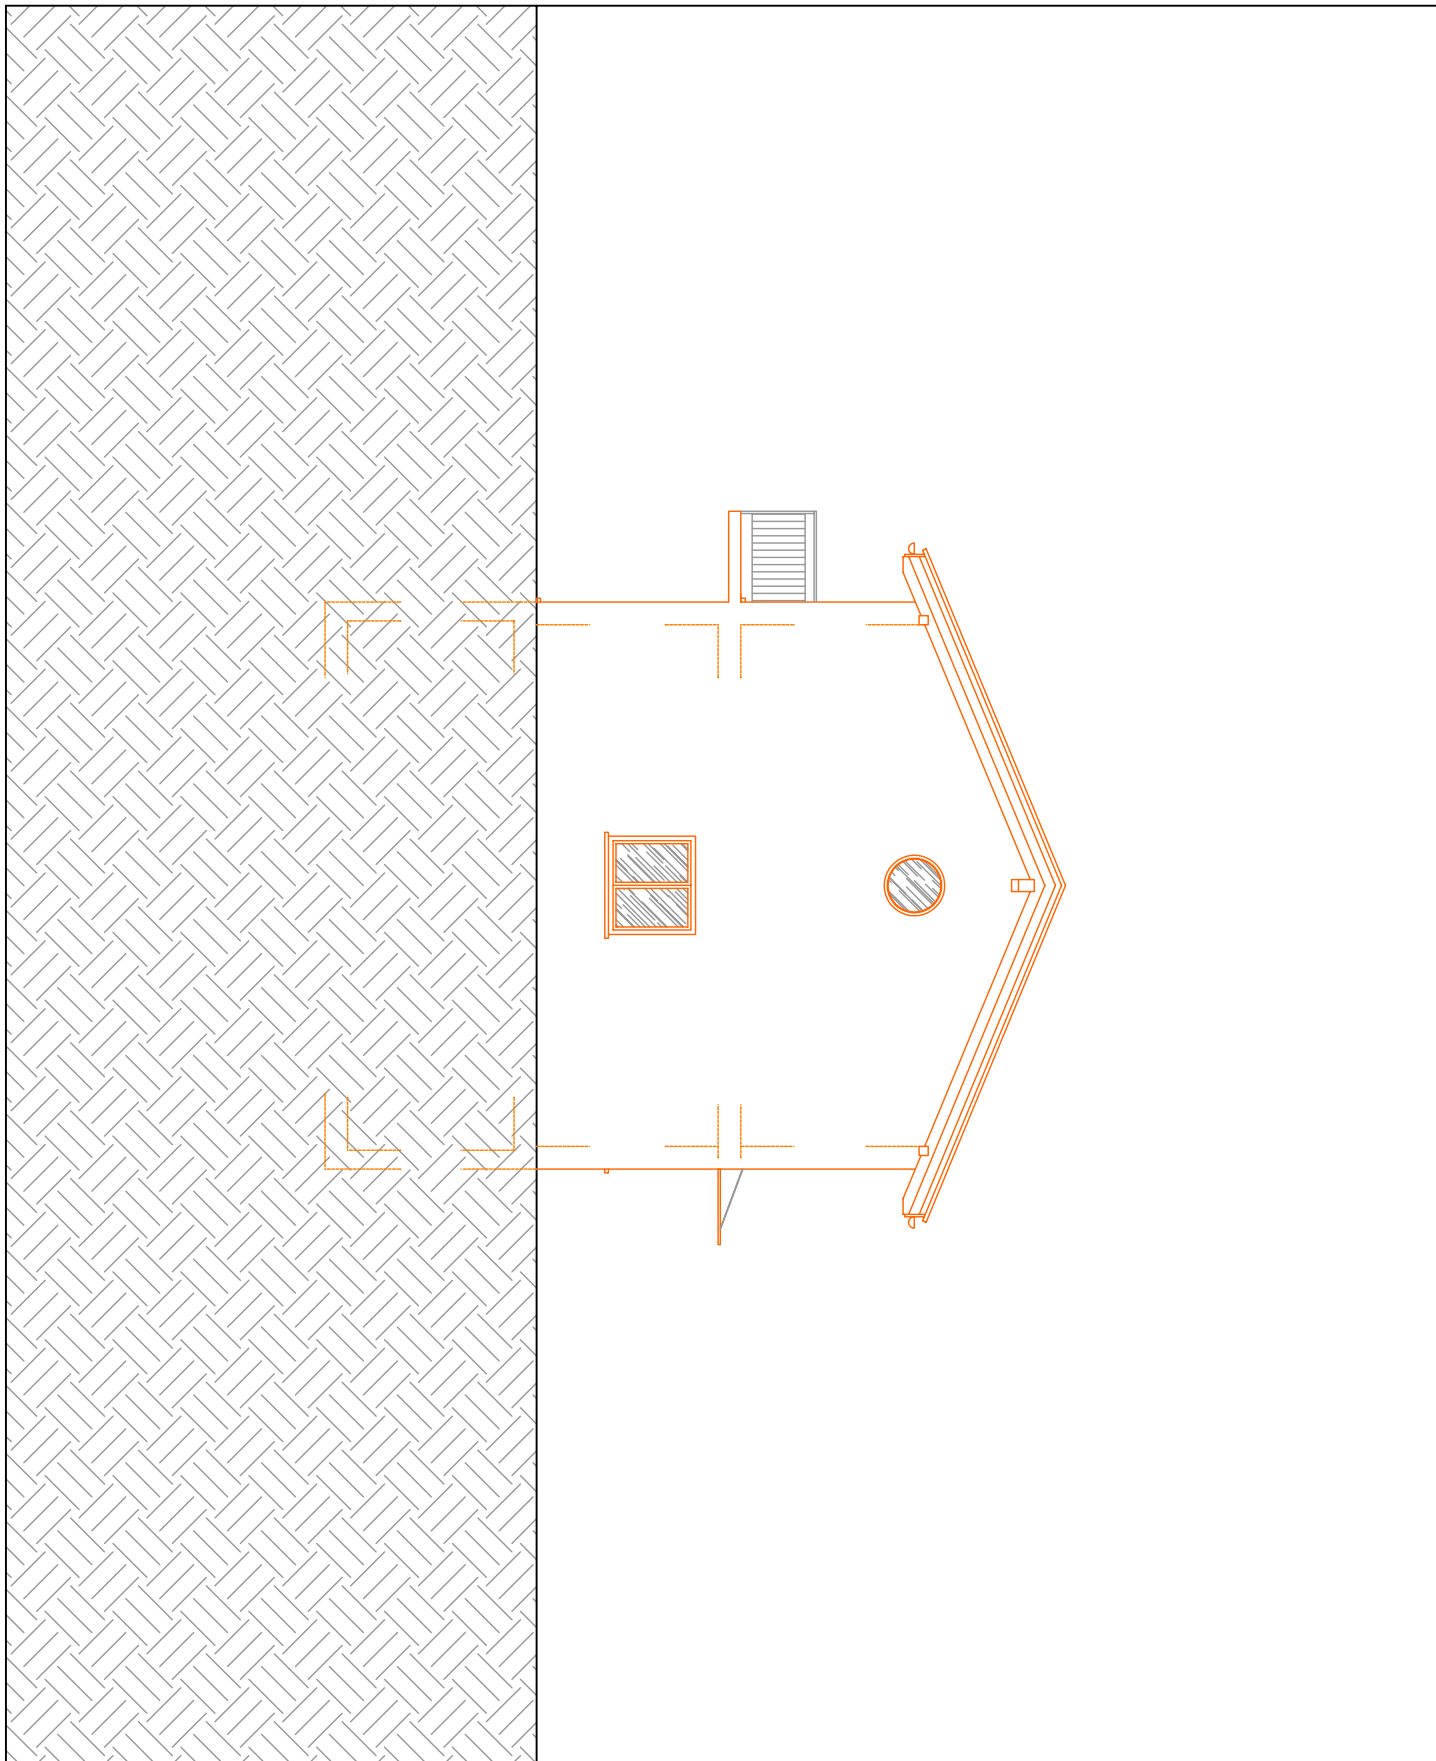


BARCON	Proposta edificatoria di 7 villette unifamiliari	IL PROPRIETARIO.....	MAPP.: ----
			SCALA.: 1:100
107 PROSPETTO EST	EVVLI TECHNO PROJECT SAGL via al Mulino 2 - 6814 CADEMPINO tel. : 091/605 20 12 fax: 091/605 20 14 e-mail: evvli-techno@swissonline.ch	IL PROGETTISTA.....	DATA.: 07.09.'09
			DIM.: A4
			DIS.: L.R.
			MODIF.:

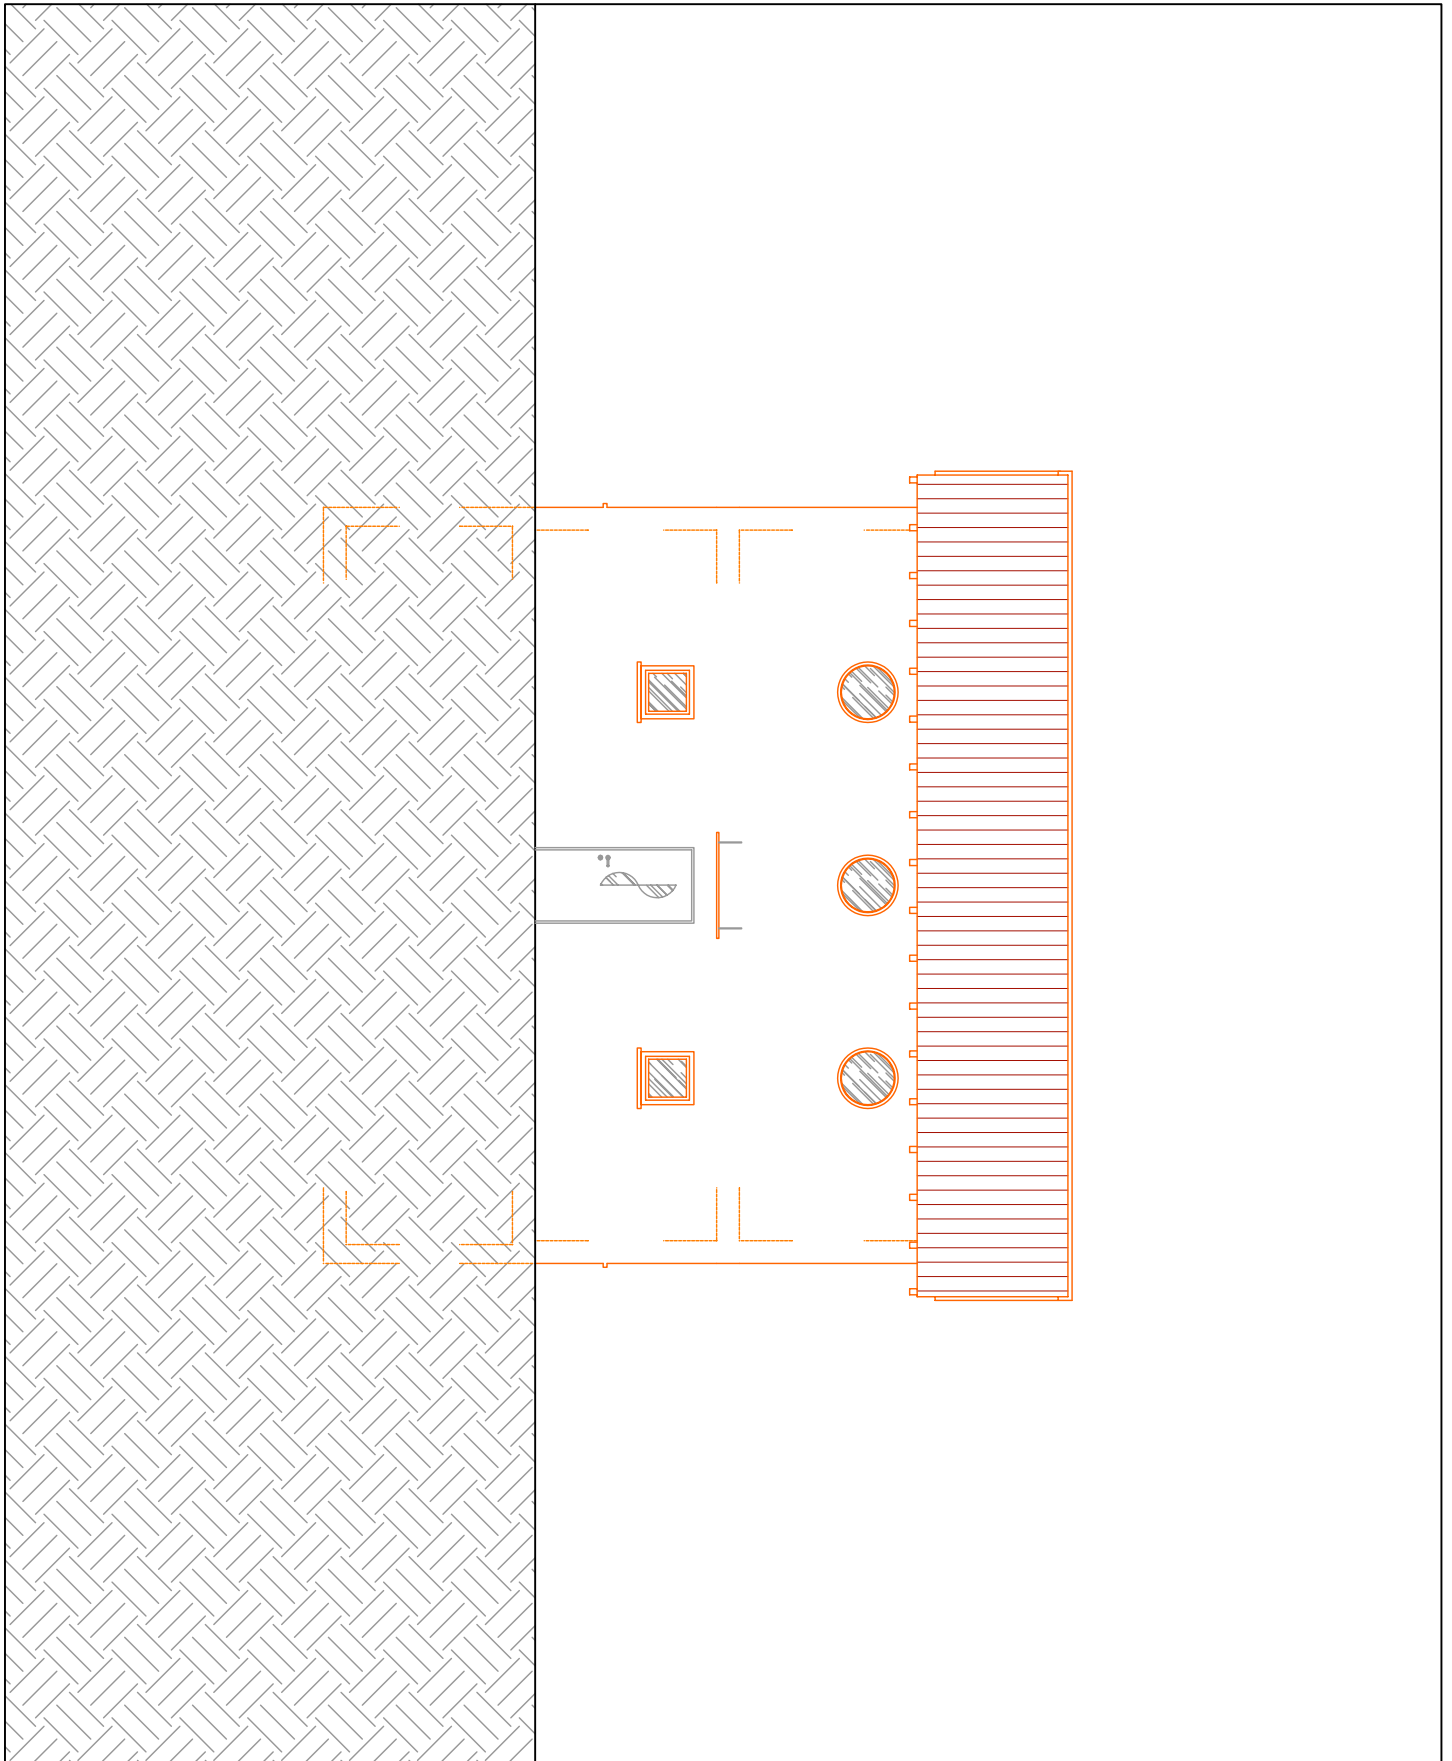

BARCON	Proposta edificatoria di 7 villette unifamiliari	IL PROPRIETARIO.....	MAPP.: ----
			SCALA.: 1:100
108 PROSPETTO NORD	EVVLI TECHNO PROJECT SAGL via al Mulino 2 - 6814 CADEMPINO tel. : 091/605 20 12 fax: 091/605 20 14 e-mail: evvli-techno@swissonline.ch	IL PROGETTISTA.....	DATA.: 07.09.'09
			DIM.: A4
			DIS.: L.R.
			MODIF.:

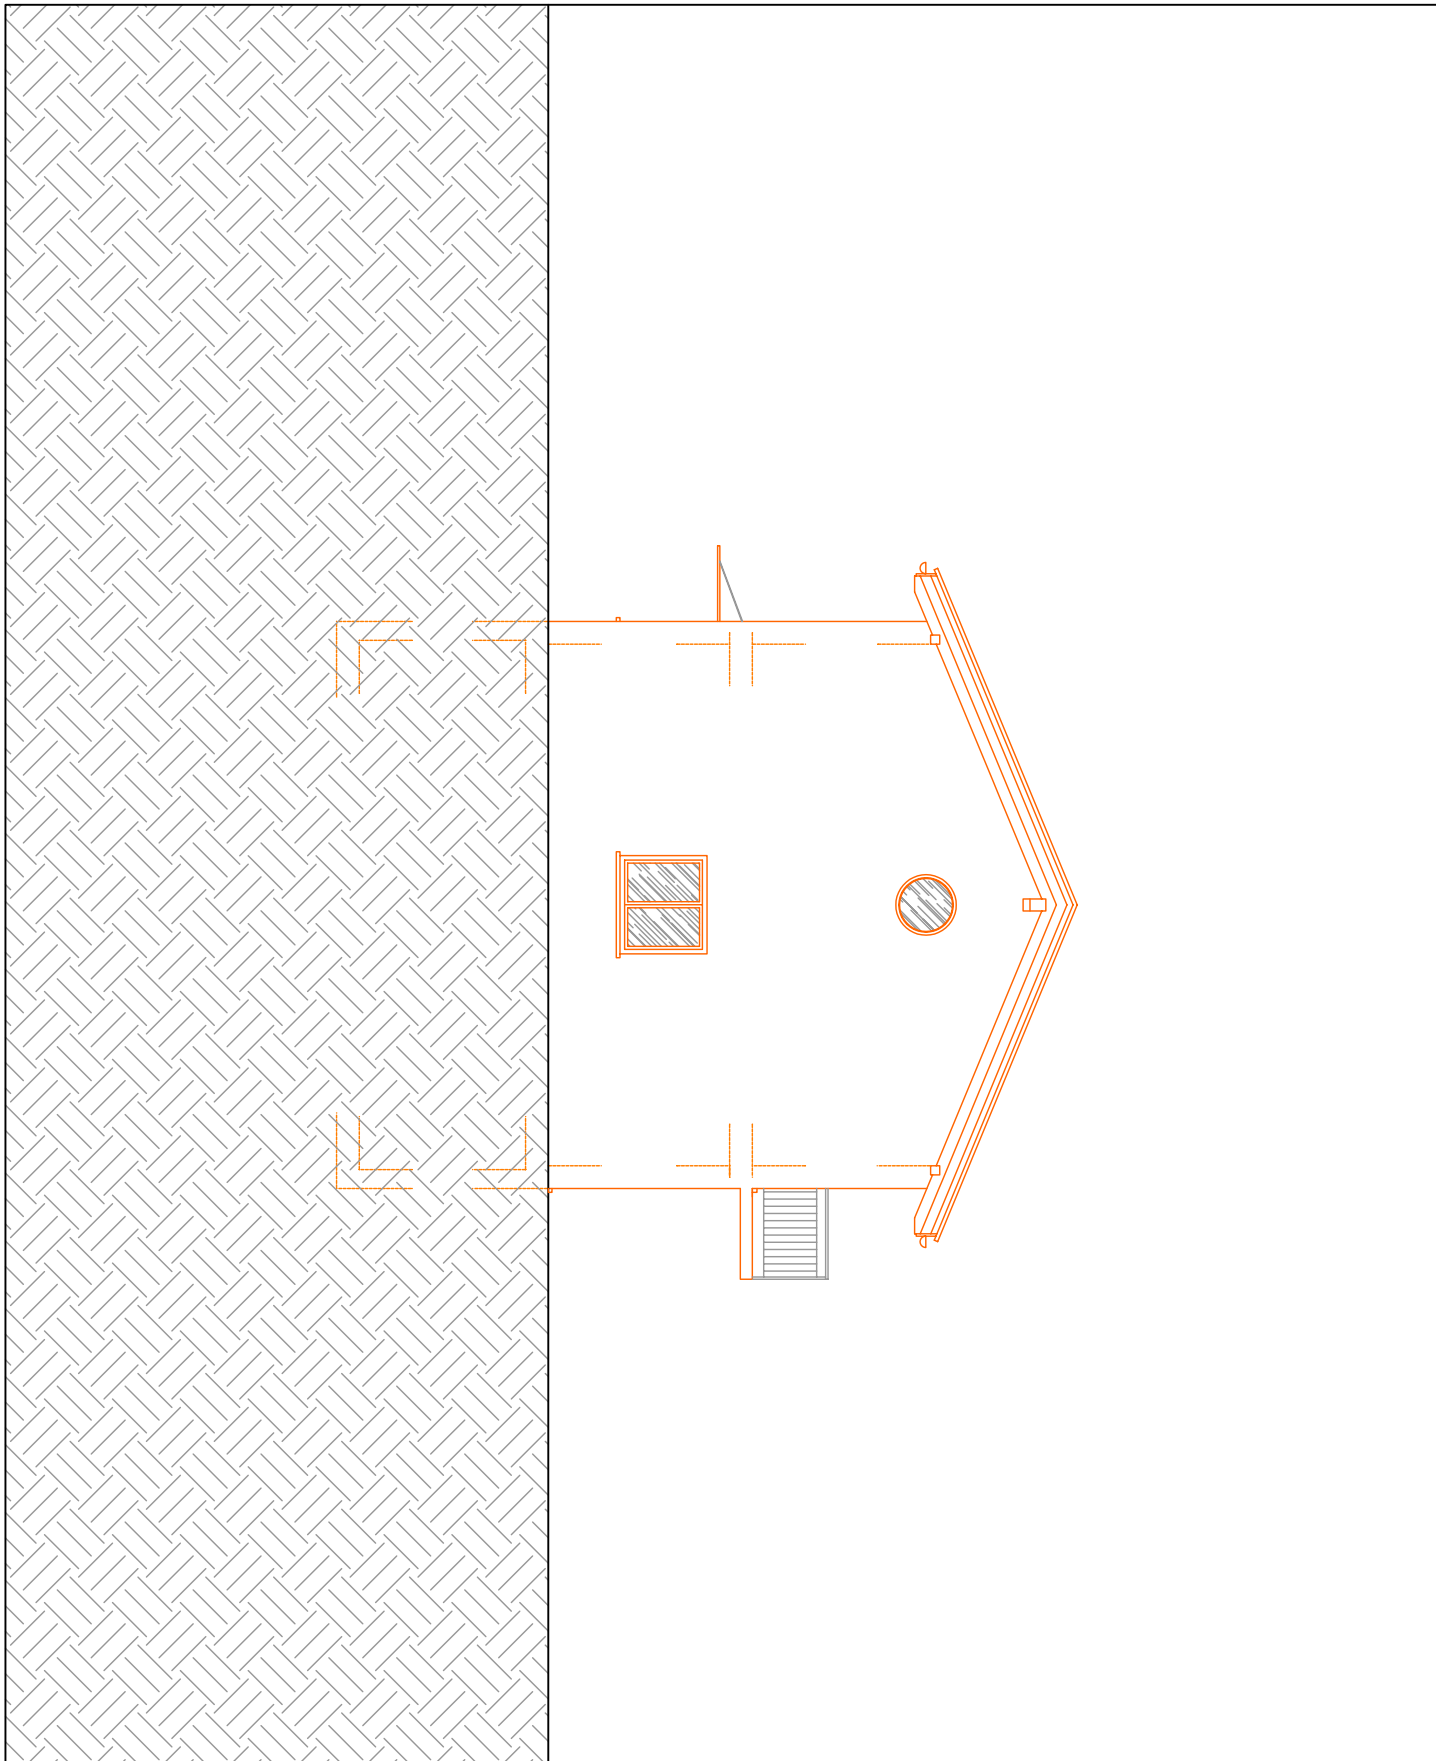

BARCON	Proposta edificatoria di 7 villette unifamiliari	IL PROPRIETARIO.....	MAPP.: ----
			SCALA.: 1:100
109 PROSPETTO OVEST	EVVLI TECHNO PROJECT SAGL via al Mulino 2 - 6814 CADEMPINO tel. : 091/605 20 12 fax: 091/605 20 14 e-mail: evvli-techno@swissonline.ch	IL PROGETTISTA.....	DATA.: 07.09.'09
			DIM.: A4
			DIS.: L.R.
			MODIF.:

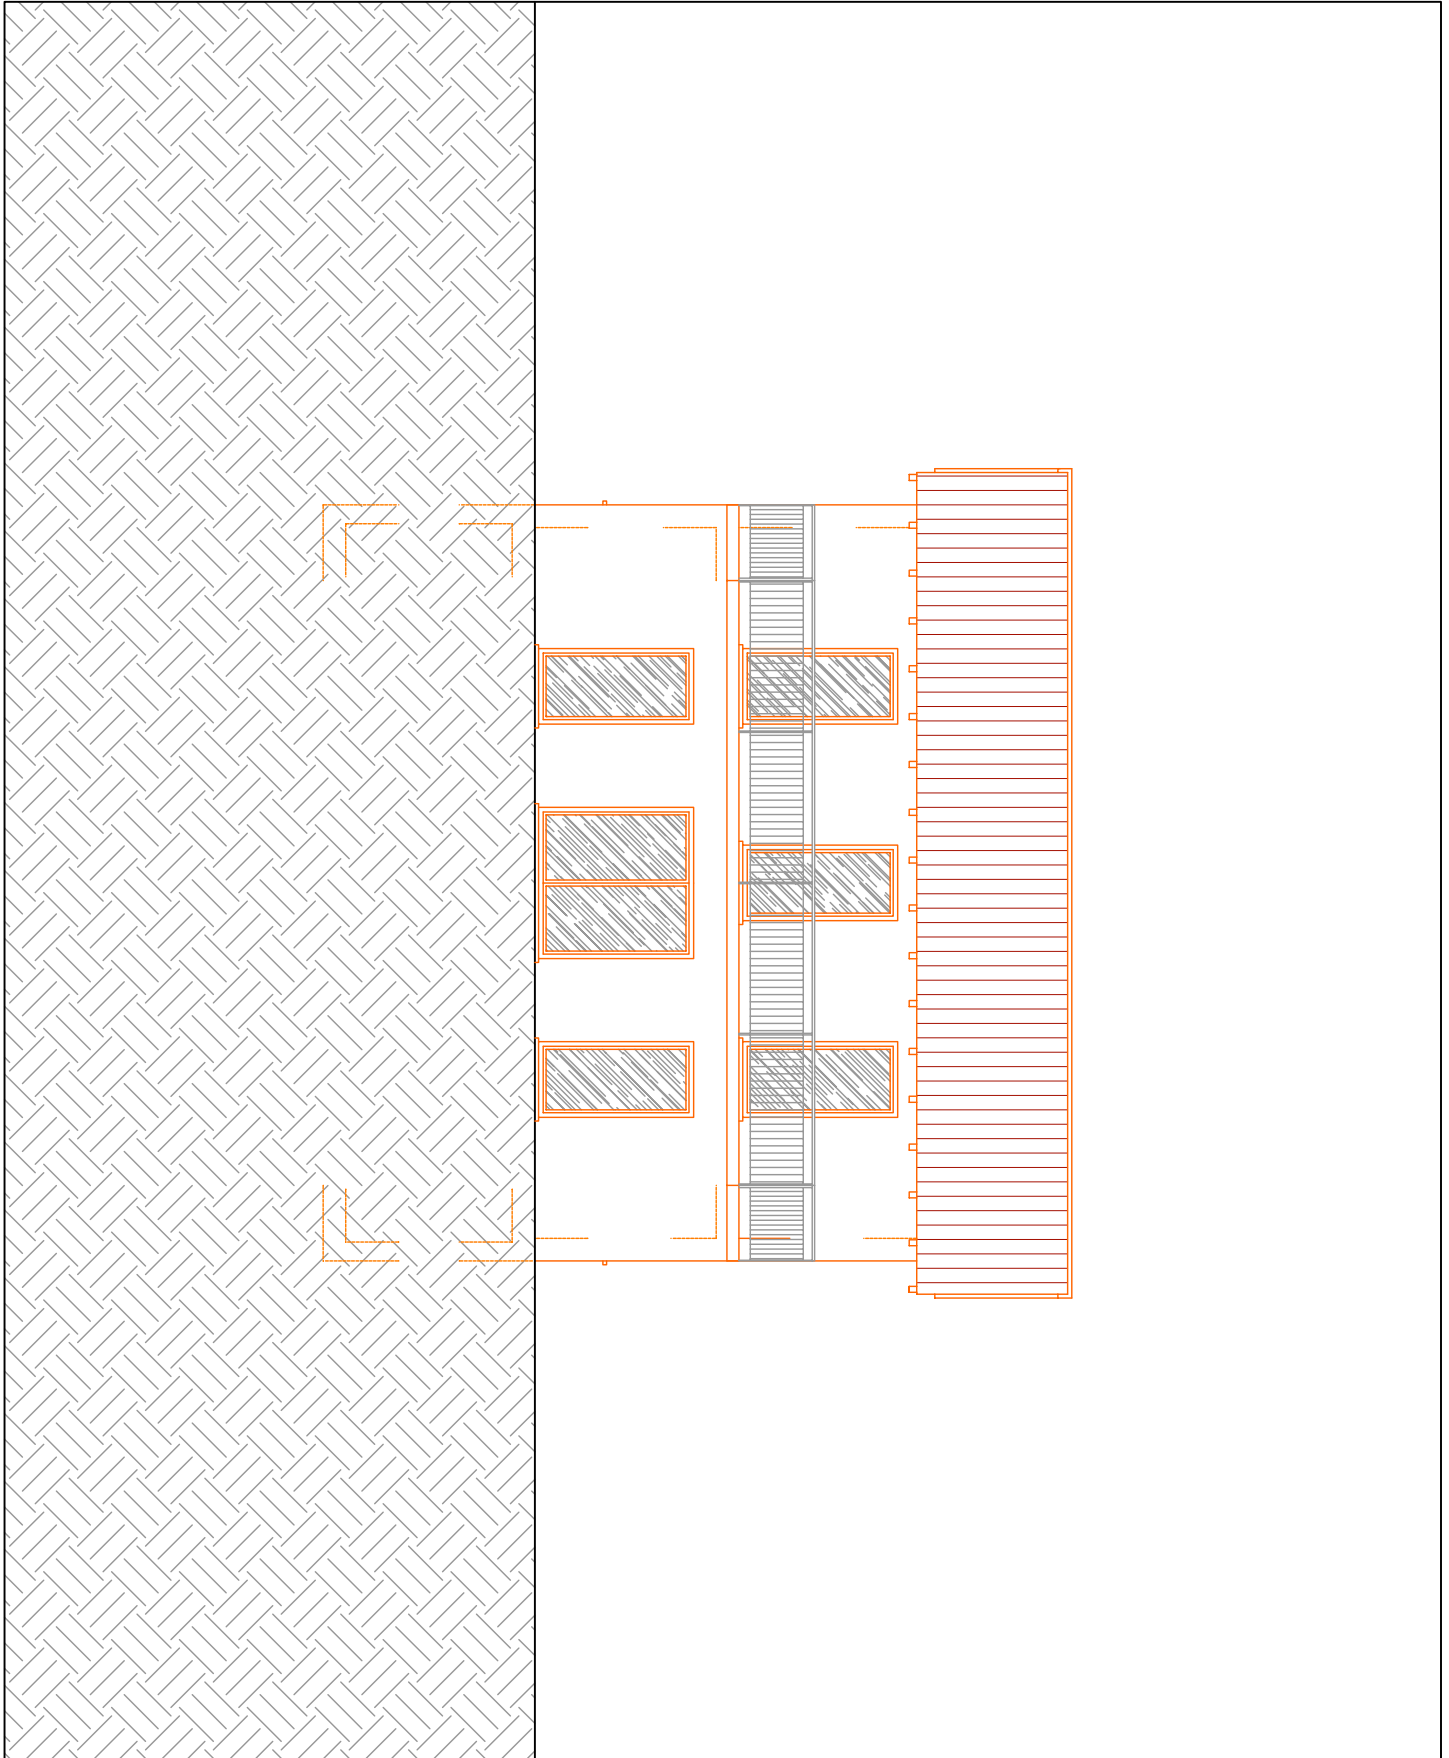

BARCON	Proposta edificatoria di 7 villette unifamiliari	IL PROPRIETARIO.....	MAPP.: ----
			SCALA.: 1:100
110 PRSPETTO SUD	EVVLI TECHNO PROJECT SAGL via al Mulino 2 - 6814 CADEMPINO tel. : 091/605 20 12 fax: 091/605 20 14 e-mail: evvli-techno@swissonline.ch	IL PROGETTISTA.....	DATA.: 07.09.'09
			DIM.: A4
			DIS.: L.R.
			MODIF.: